


# Plat Book W W, Page 283

50 FEET RIGHT-OF-WAY FOR ROAD  
TO BE DEEDED TO GREENVILLE COUNTY  
OWNER - CORNELIA C. HAWKINS

NOTE: STA 5+00 TO STA 11+00 OLD  
ROAD RELOCATED ACCOUNT OF  
SPRING IN ROAD.

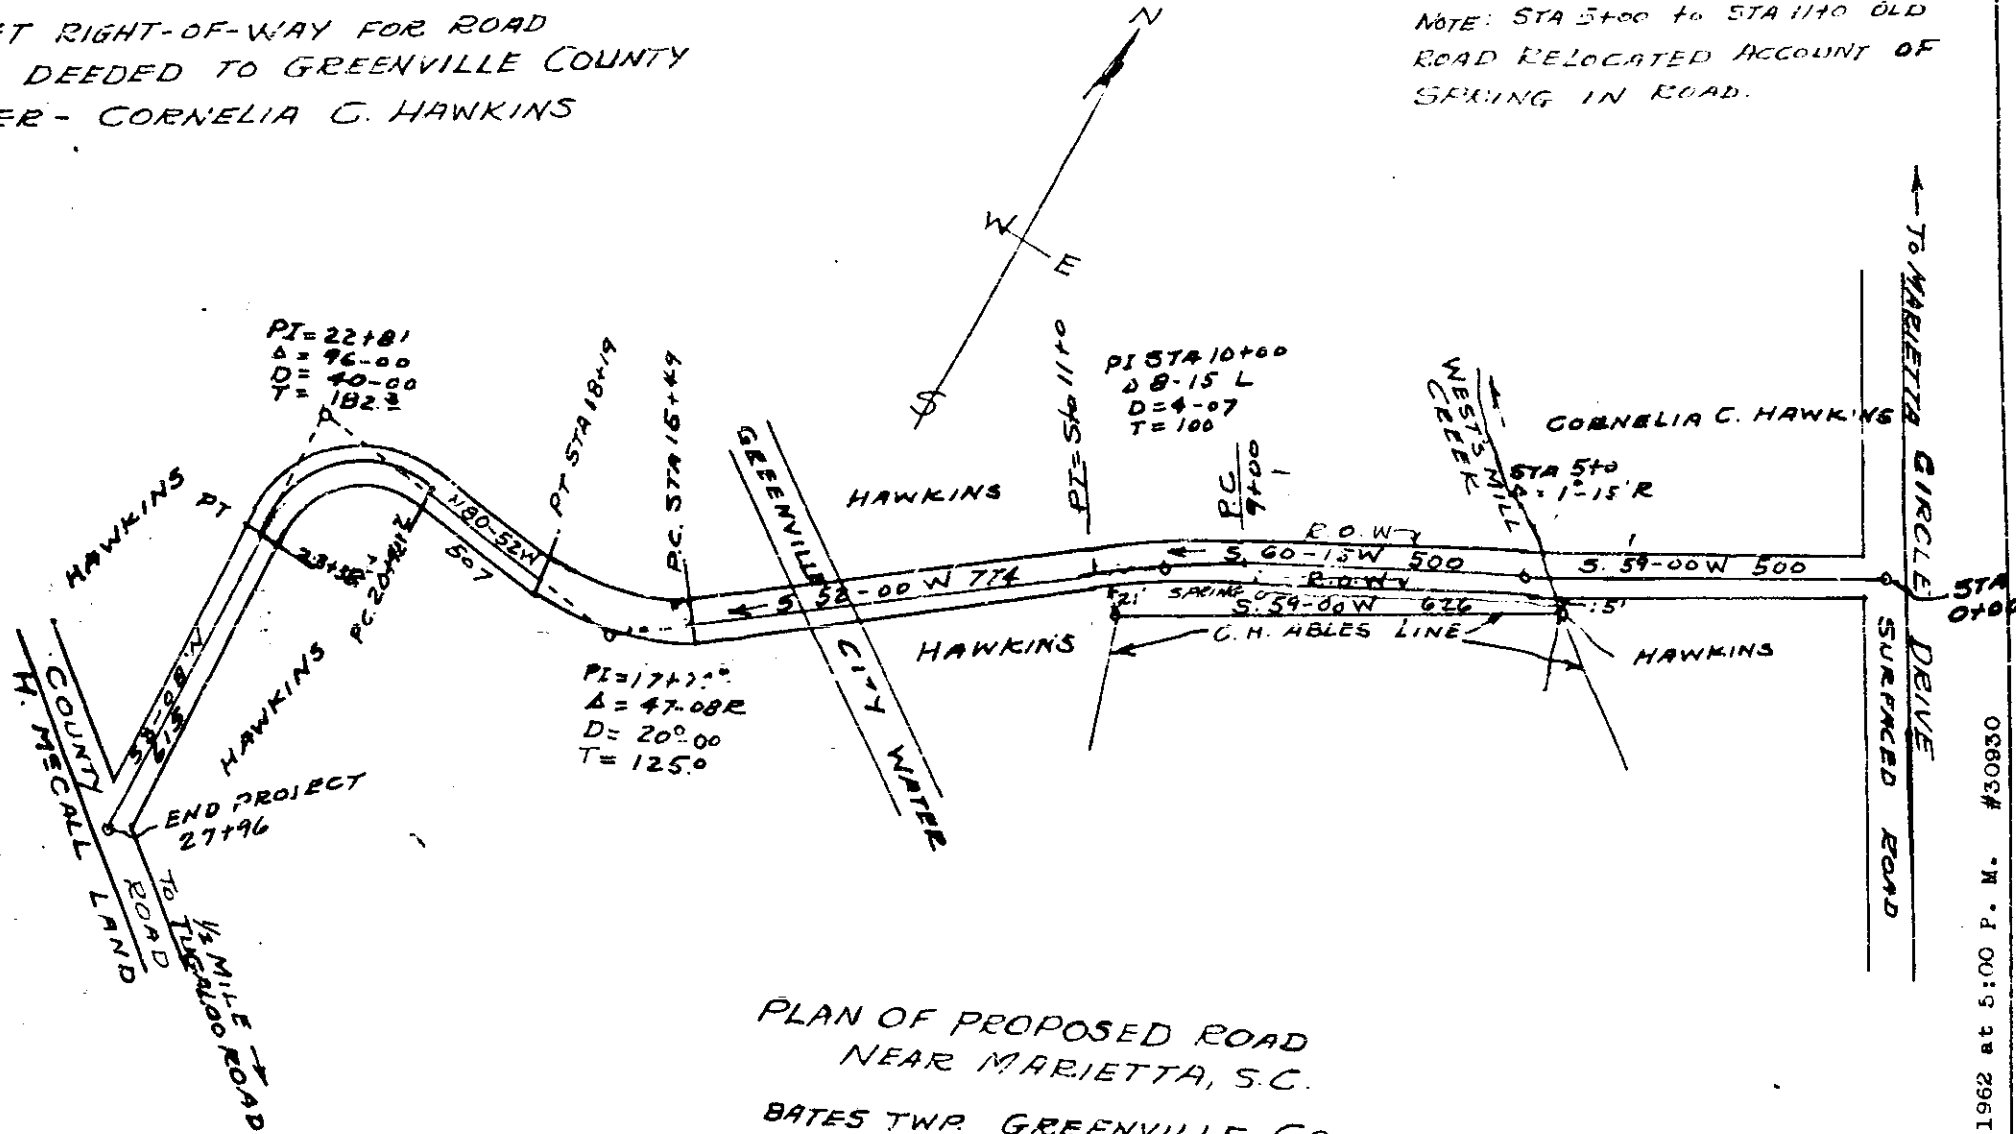

PLAN OF PROPOSED ROAD  
NEAR MARIETTA, S.C.  
BATES TWP. GREENVILLE CO  
SOUTH CAROLINA  
MAY 16 1962

SURVEY BY  
Jerry T. Dill  
Reg. C.E. & L.S.

JUN 14 1962