

103

103

8" WATER MAIN I

FREDECK ST

96.7 96.4 96.7
 95.6 95.4 95.6
 94.7 94.4 94.9
 93.6 93.3 93.9
 92.7 92.9 92.9

S 26° 11' W 175.0

S 35° 35' E 57.3 49.8

BLDG
LINE
95.9

94.5

95.4

92.4
400.0

91.1

BLDG
LINE

94.9

93.9

92.9

91.9

90.4

94.4

93.1

92.5

91.2

89.8

93.5

92.1

91.4

90.5

89.7

63-49 E

375.0

89.4

EDGE PAVMT & FUTURE CURB

91.7

91.2

90.7

89.4


88.7

EDGEWORTH ST

FUTURE
ROAD

103

33555 Filed This 21 day of Mar. 19 63
 And Recorded in Vol. 182 of Page 10
 Register Meigs Conveyance Greenville County, S. C.

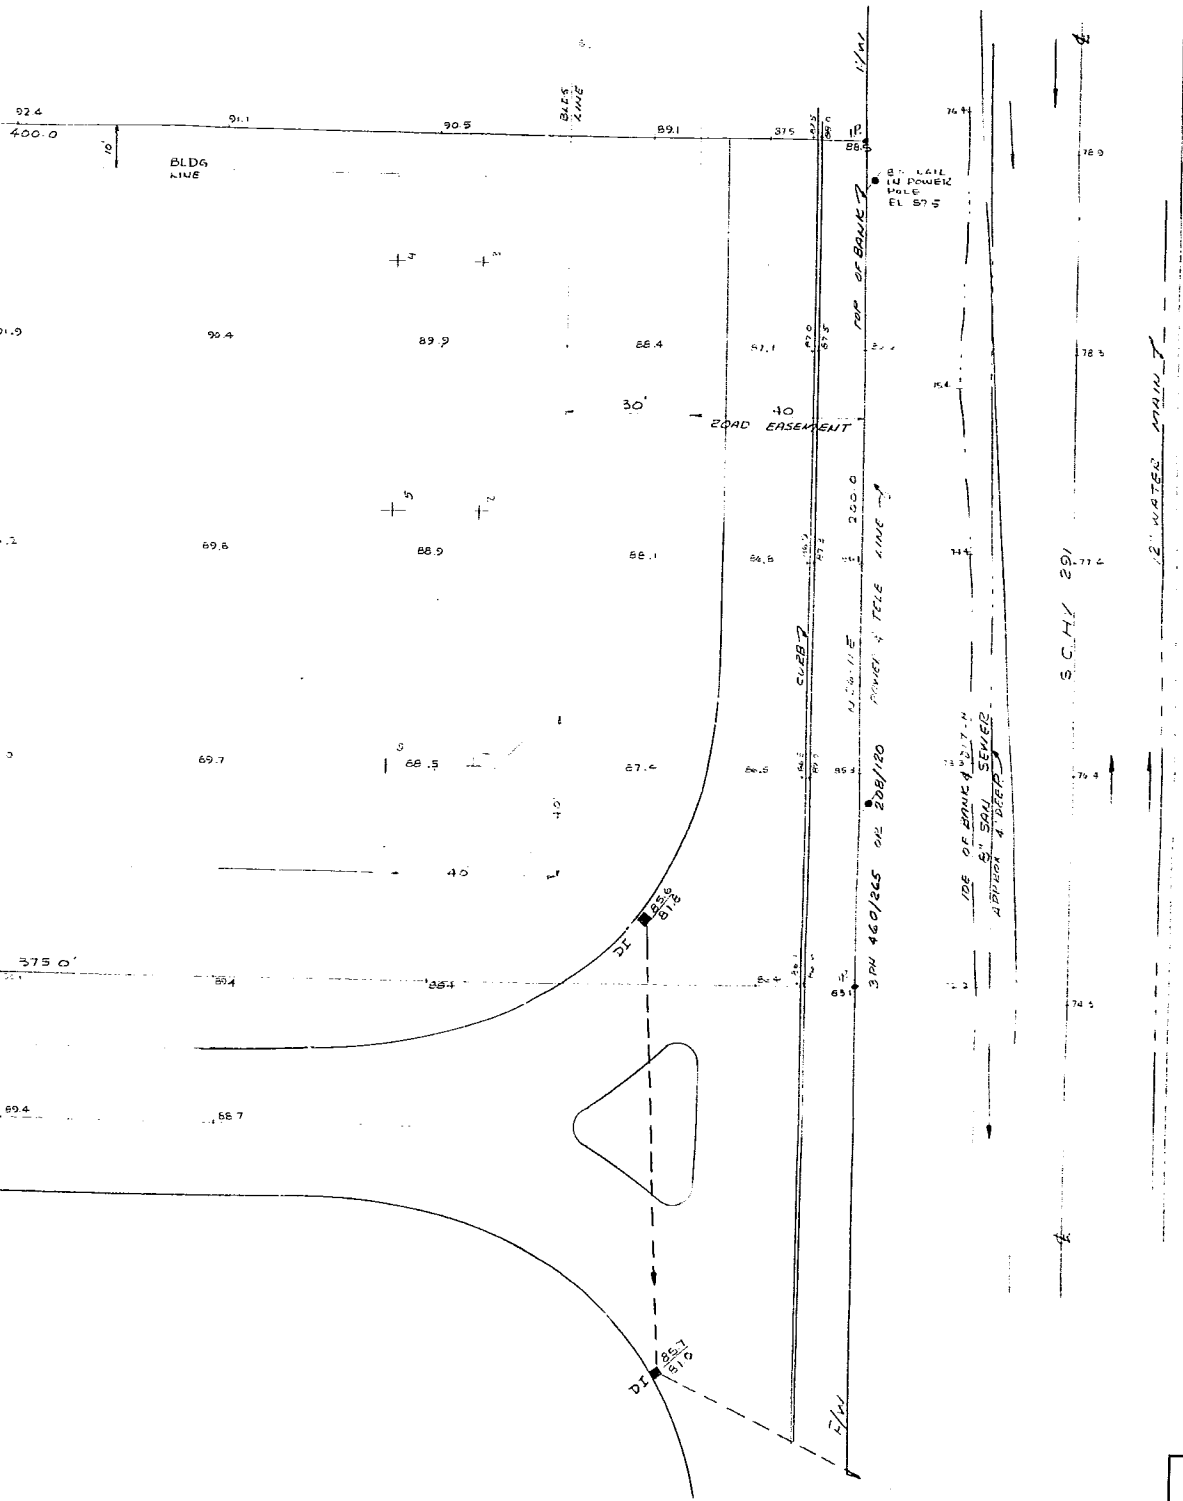

MAR 21 1963

REVISED TO S.C.
 MAR 21 4 33 PM 1963
 CIVIL ENGINEER

PROPOSED
 OFFICE BUILDING
 McALISTER PLAZA
 PIEDMONT ENGINEERING SERVICE
 GREENVILLE, SOUTH CAROLINA
 SCALE 1" = 20' DATE AUG

END OF DOC.