


Recorded November 7, 1963 at 2:32 P. M. #13609

551 027

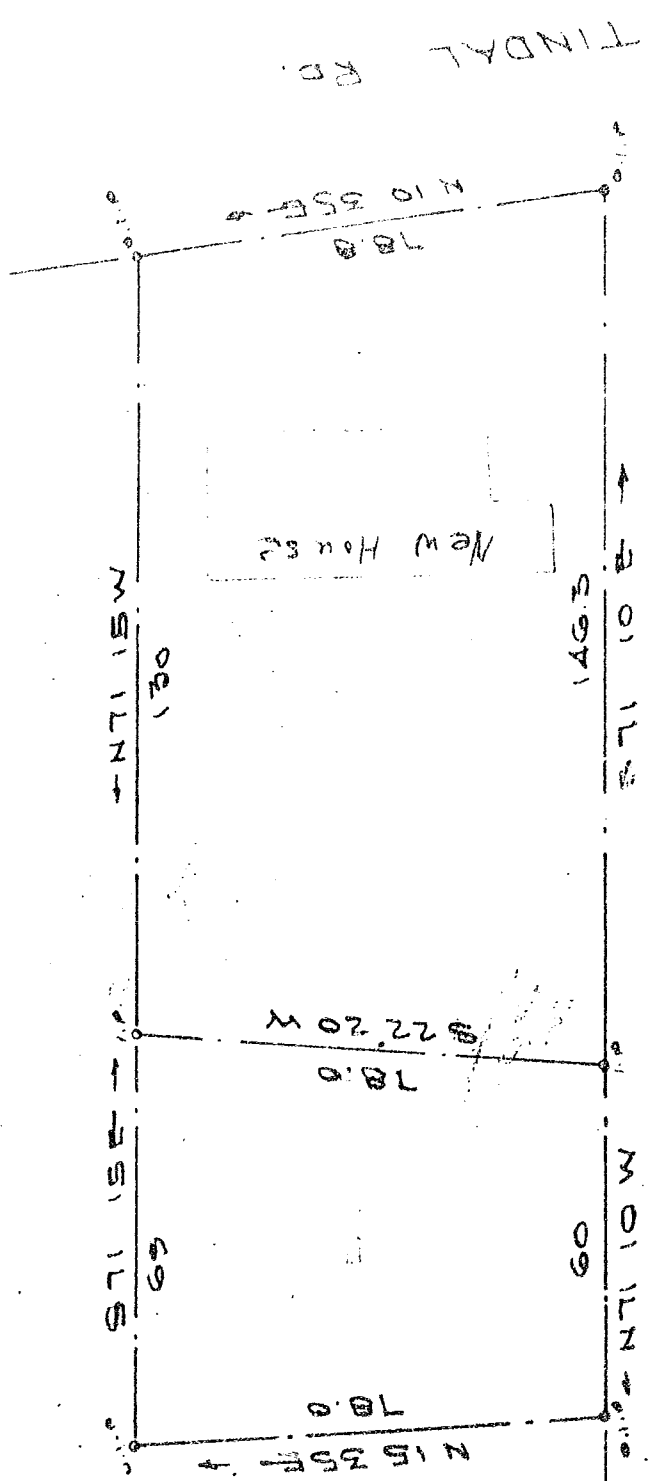

RASOR DR

TINDAL RD.

New House

PROPERTY OF

HENRY E. POOLE

GREENVILLE COUNTY, S.C.

Scale 1"=50' SEPT 19, 1963

NOV 7 1963

13610

NOV 7 2 32 PM 1963
FILED
GREENVILLE COUNTY, S.C.

100

Handwritten signature

C. C. JONES - CIVIL ENGINEER