


EQUALITY TIE ONLY
STA 107+72.8 STATE DOCK NO 23259-
STA 13+36.9 N.E.S. PROJ. NO. 496-F

100-2204
Chick house + 71-834
105

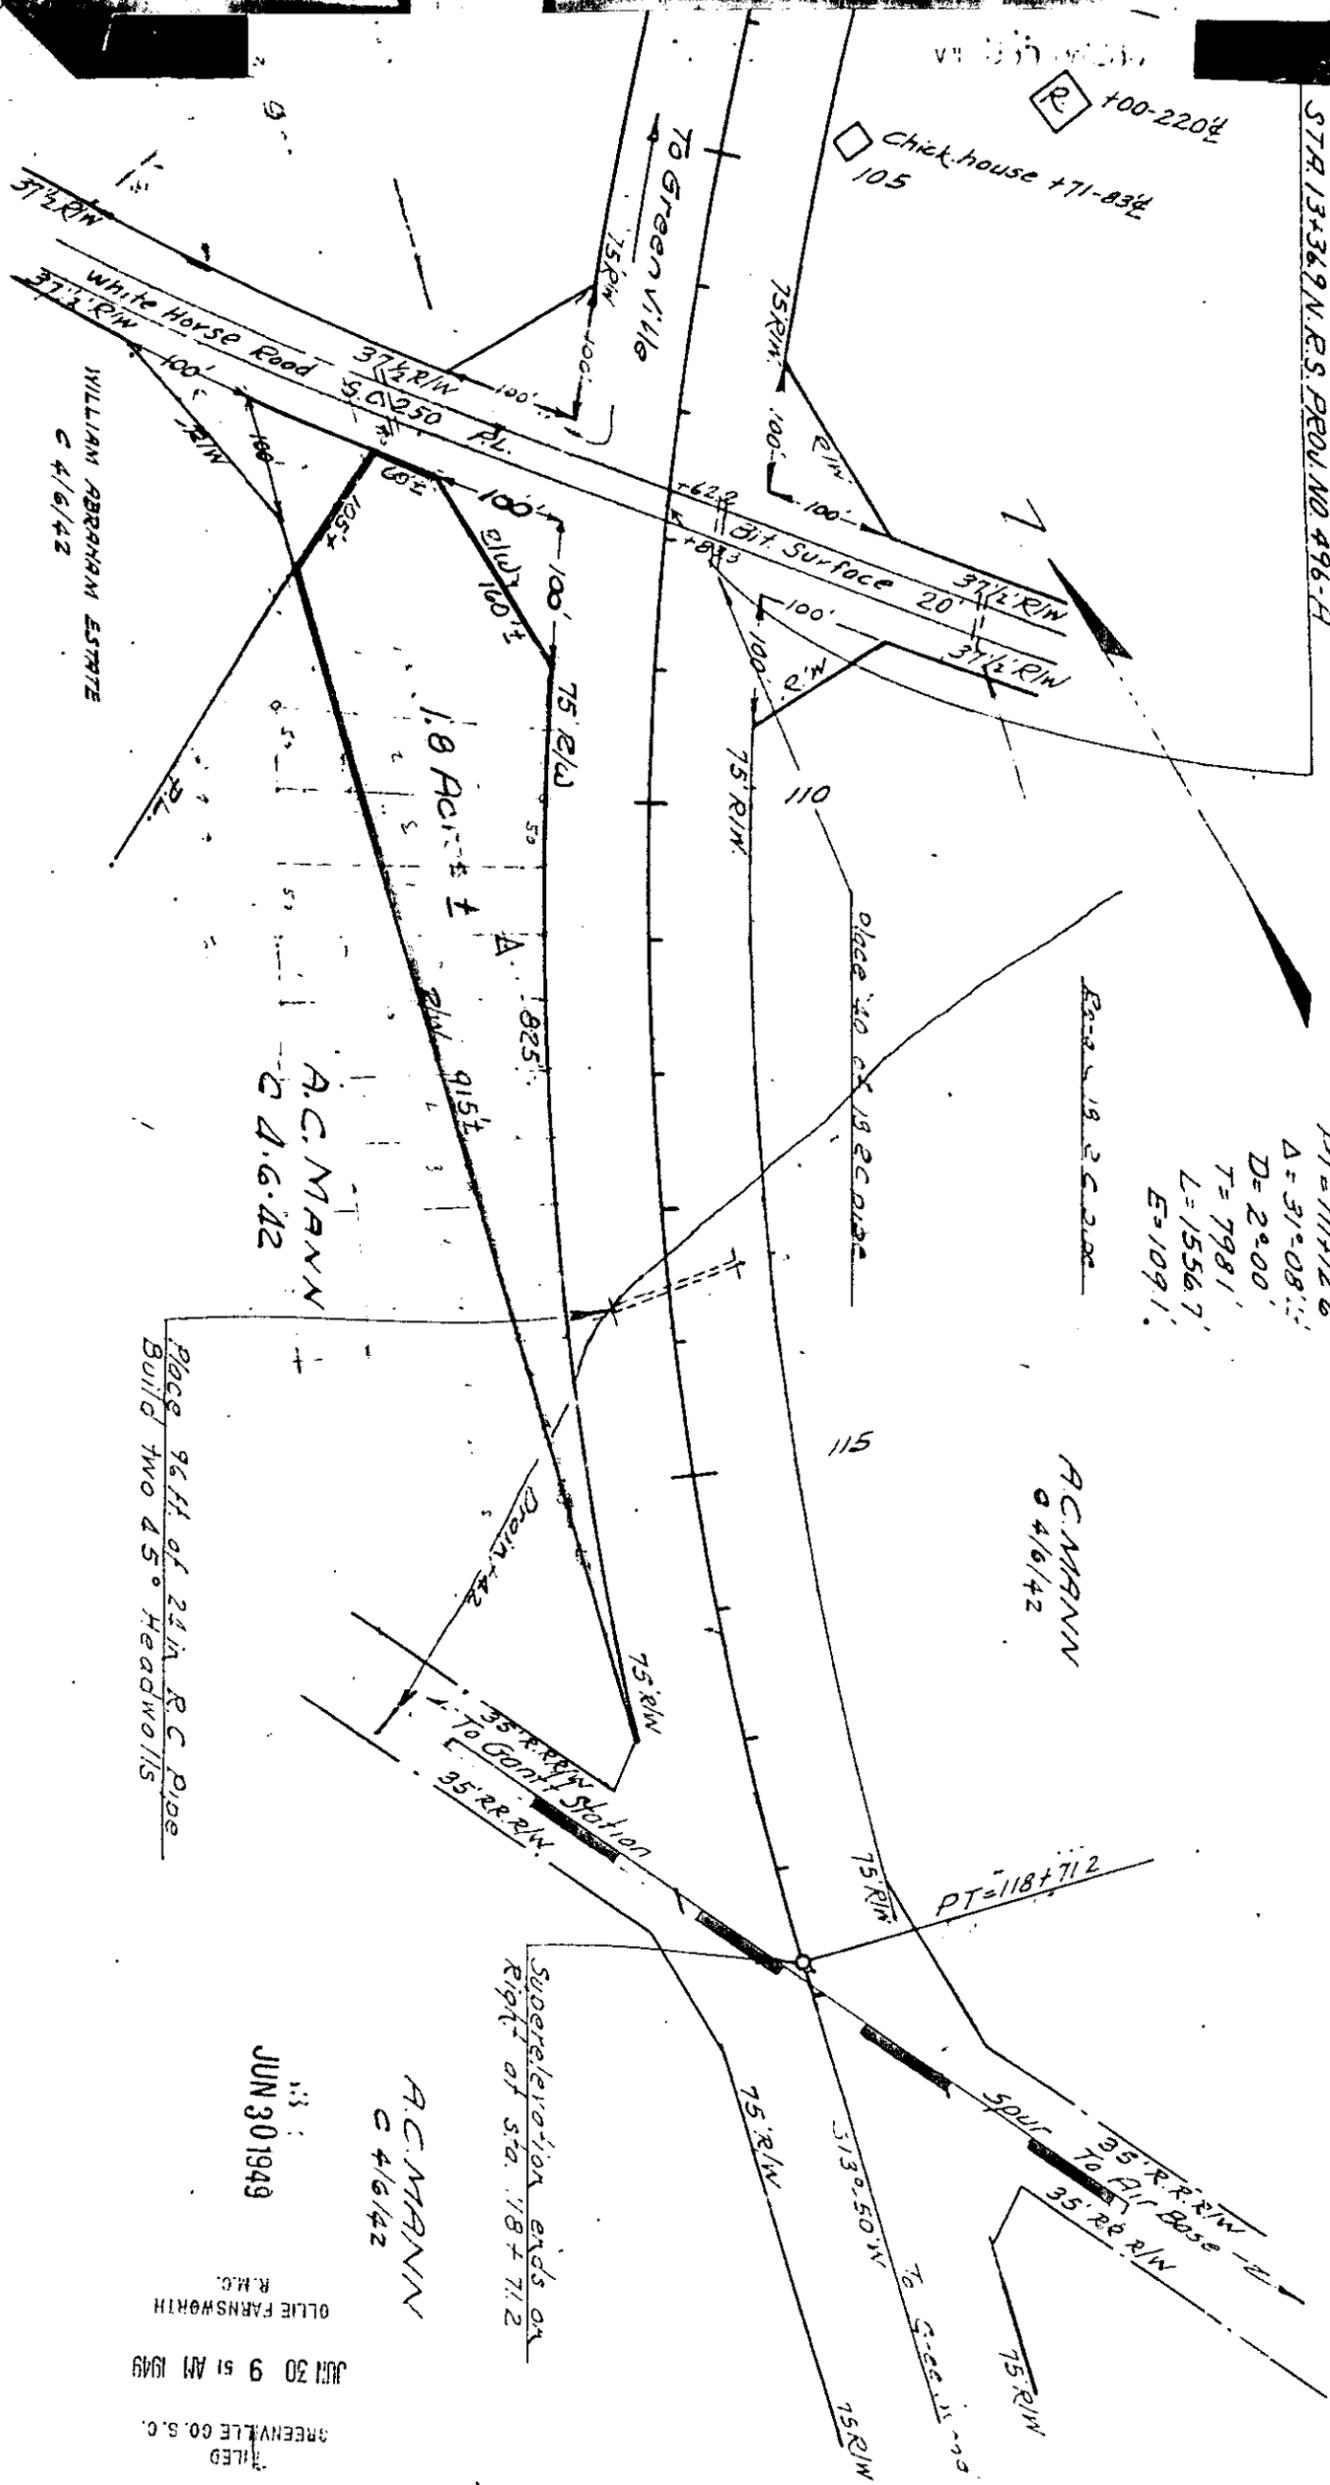

P1 = 11112.6
Δ = 31° 08' 15\"/>
D = 29.00'
T = 798.1'
L = 1556.7'
E = 109.1'

A.C. MANN
C 4/6/42

A.C. MANN
C 4/6/42

Place 96th of 2 1/2\"/>

PT = 118+71.2

JUN 30 1949

A.C. MANN
C 4/6/42

GREENVILLE CO. S. C.
JUN 30 9 51 AM 1949
OLIE FARNSWORTH
R.M.C.

Recorded June 30th, 1949 at 9:51 A.M. #15306