


COMPASS BEARINGS

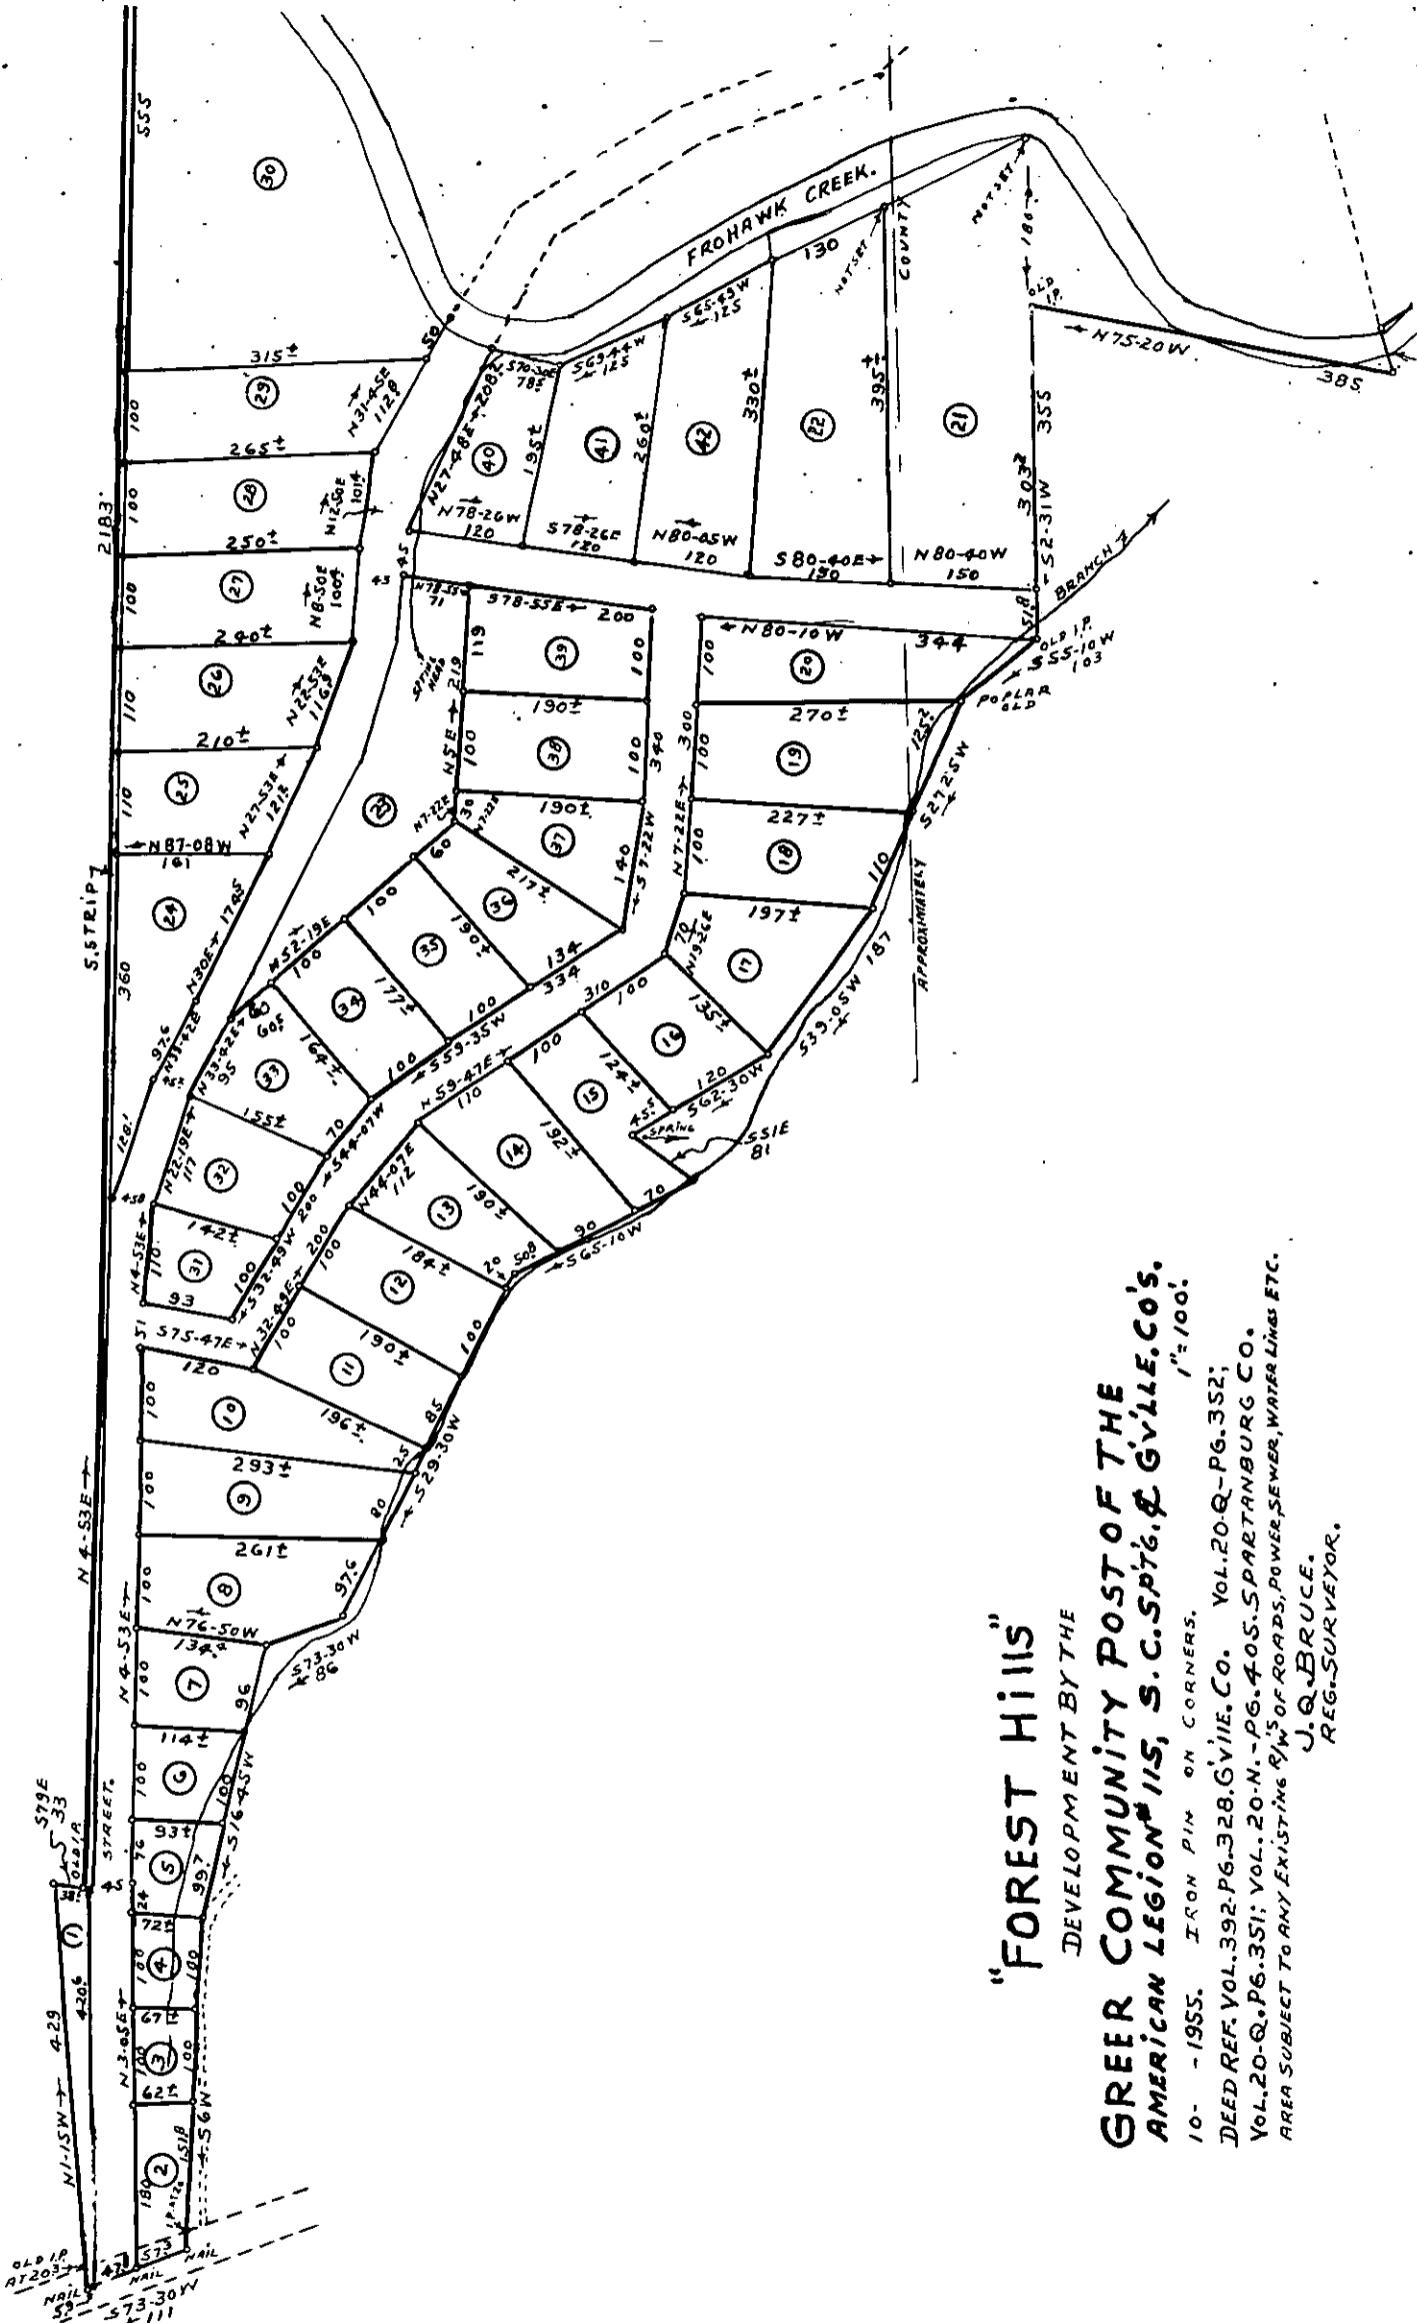

### "FOREST HILLS"

DEVELOPMENT BY THE

GREER COMMUNITY POST OF THE  
AMERICAN LEGION #115, S. C. SPIKE & GRILLE CO'S.

10 - IRON PIN ON CORNERS.  
1" = 1/100.

DEED REF. VOL. 392, PG. 328, GVILLE, CO.  
VOL. 20-Q, PG. 405, SPARTANBURG CO.  
VOL. 20-Q, PG. 351; VOL. 20-N, PG. 405.  
AREA SUBJECT TO ANY EXISTING R/W'S OF ROADS, POWER, SEWER, WATER LINES ETC.

J.Q. BRUCE,  
REG. SURVEYOR.

Recorded December 4th, 1961 at 9:35 A.M. #14068