


Recorded November 29th, 1962 at 2:39 P.M. #13991

LAND SURVEY FOR  
**F.B.&I.V EDWARDS**  
 GREENVILLE, CO. S.C. 1/2 200; 5-20-1961.  
 FORMERLY J.F. BALLENGER LAND.  
 ABOUT 5MI. NORTH OF GREER.  
 FOR SALE BY

**GO-FORTH AUCTION CO.**  
 SPARTANBURG, S.C. J.O. BRUCE, REG. SUK.  
 SECTION NO. 1, 92.9 AC. SECTION NO. 2, 122.9 AC.  
 SECTION NO. 3, 31.6 AC. TOTAL 247.4 AC.  
 CROSSLINES COMPUTED. OTHER SURVEYED  
 EXCEPT AS SHOWN.

NOV 29 1962

8:31 AM

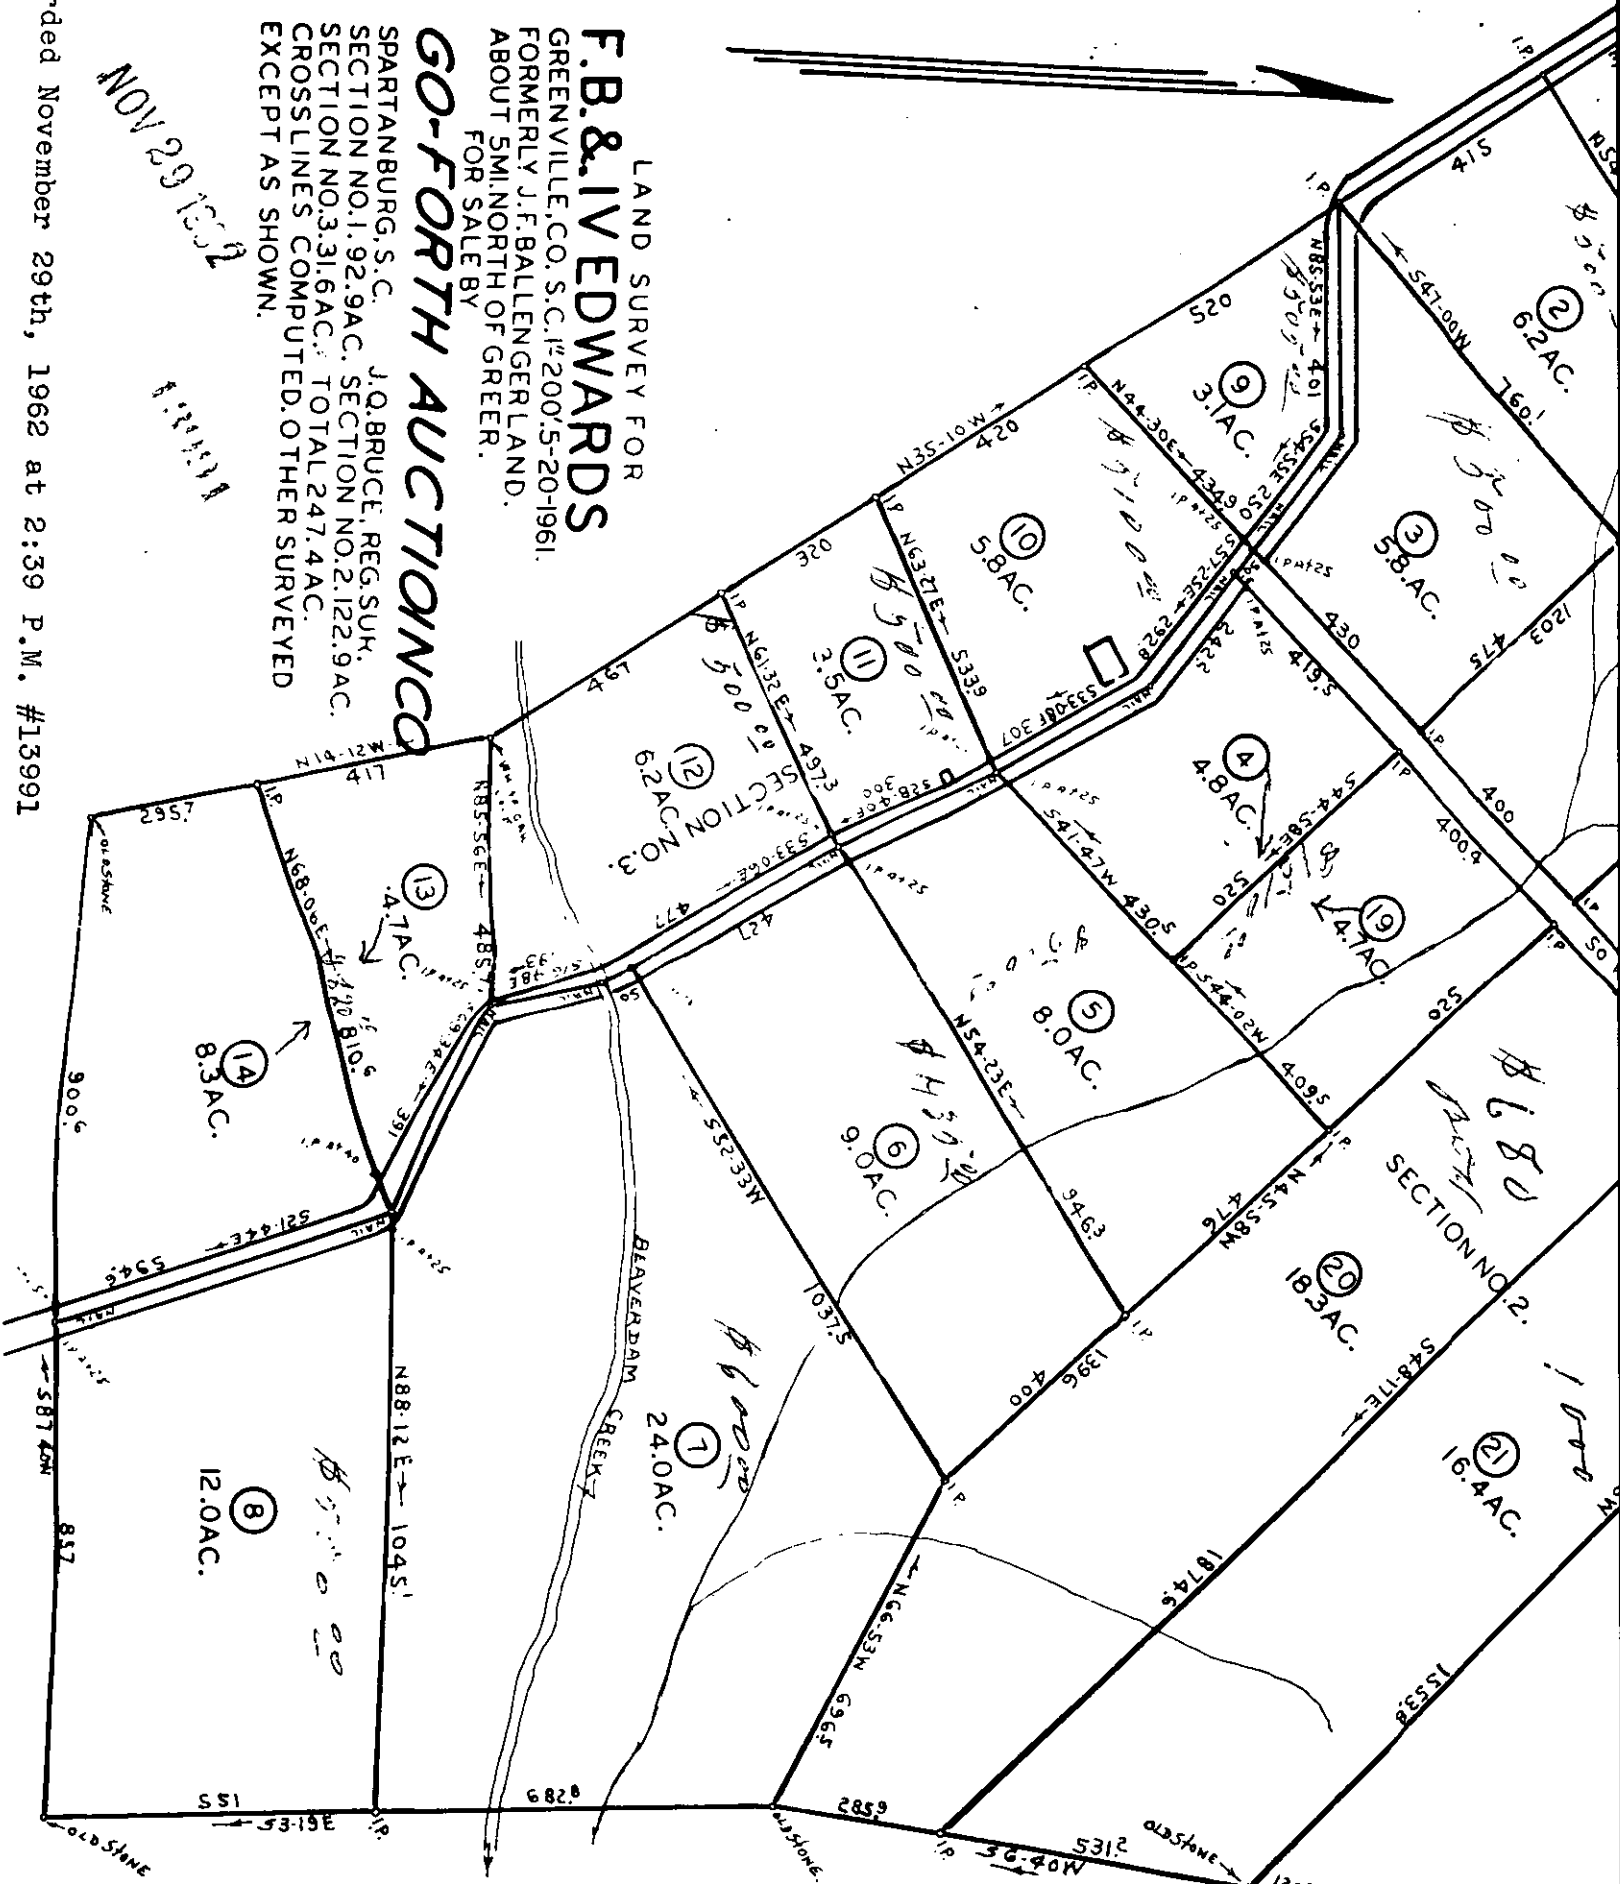

126.7  
 531.2  
 36.40W  
 528.49E  
 52.182  
 52.41E  
 PLAT BY J.H. WALKINS 198  
 FOR H.J. POWDER (1963)  
 "SAYS UP BRANCH (1963)  
 TO I.P. IN BRANCH  
 OF BRANCH."  
 ALEXANDER  
 "UP BRANCH"  
 BRANCH NOT SURVEYED BY