


Exhibit A to Lease Agreement Dated 9-23-65, Between D. C. Inc. and Pure Oil Company,
 a Division of Union Oil Company of California.

BOOK 785 PAGE 538

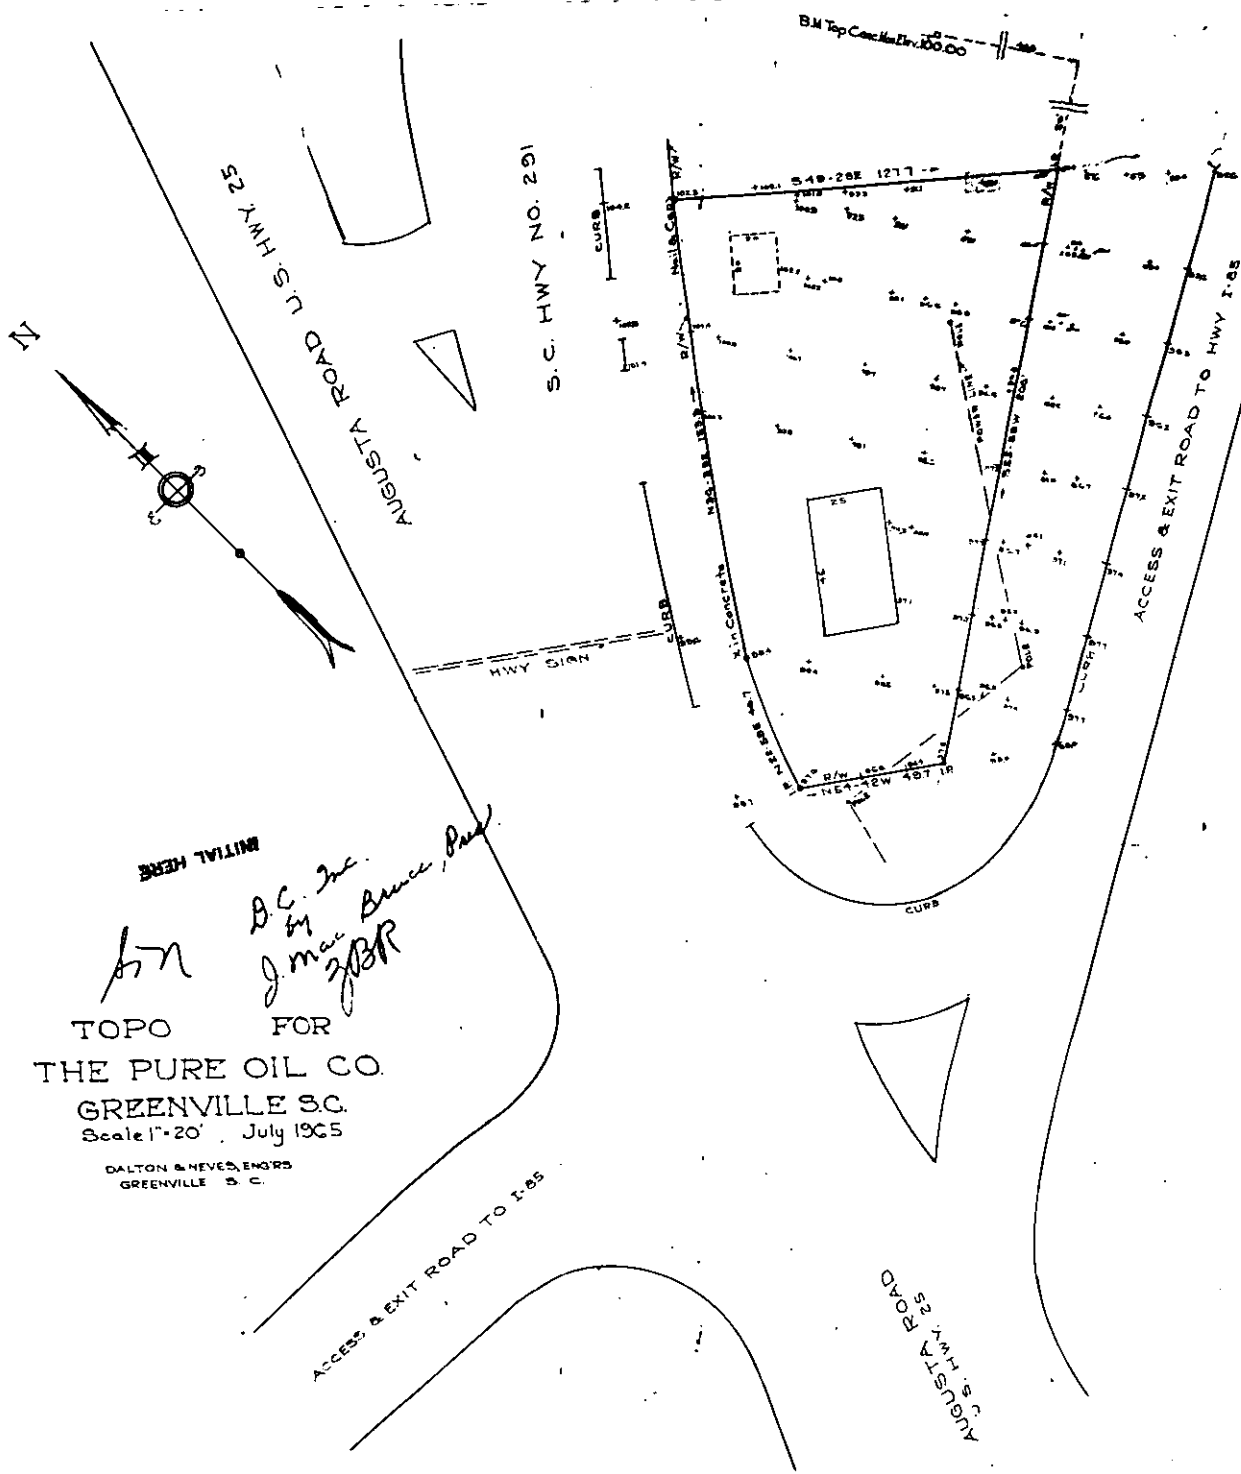

INITIAL HERE

DC, Inc.
J. M. Bruce, Pres.
2/28/66

TOPO FOR
 THE PURE OIL CO.
 GREENVILLE S.C.
 Scale 1"=20' July 1965
 DALTON & NEVES, ENGRS
 GREENVILLE S.C.

Recorded November 8th., 1965 At 9:04¹A.M. #14037