


Recorded November 25th., 1966 At 3:27 P.M. # 13357

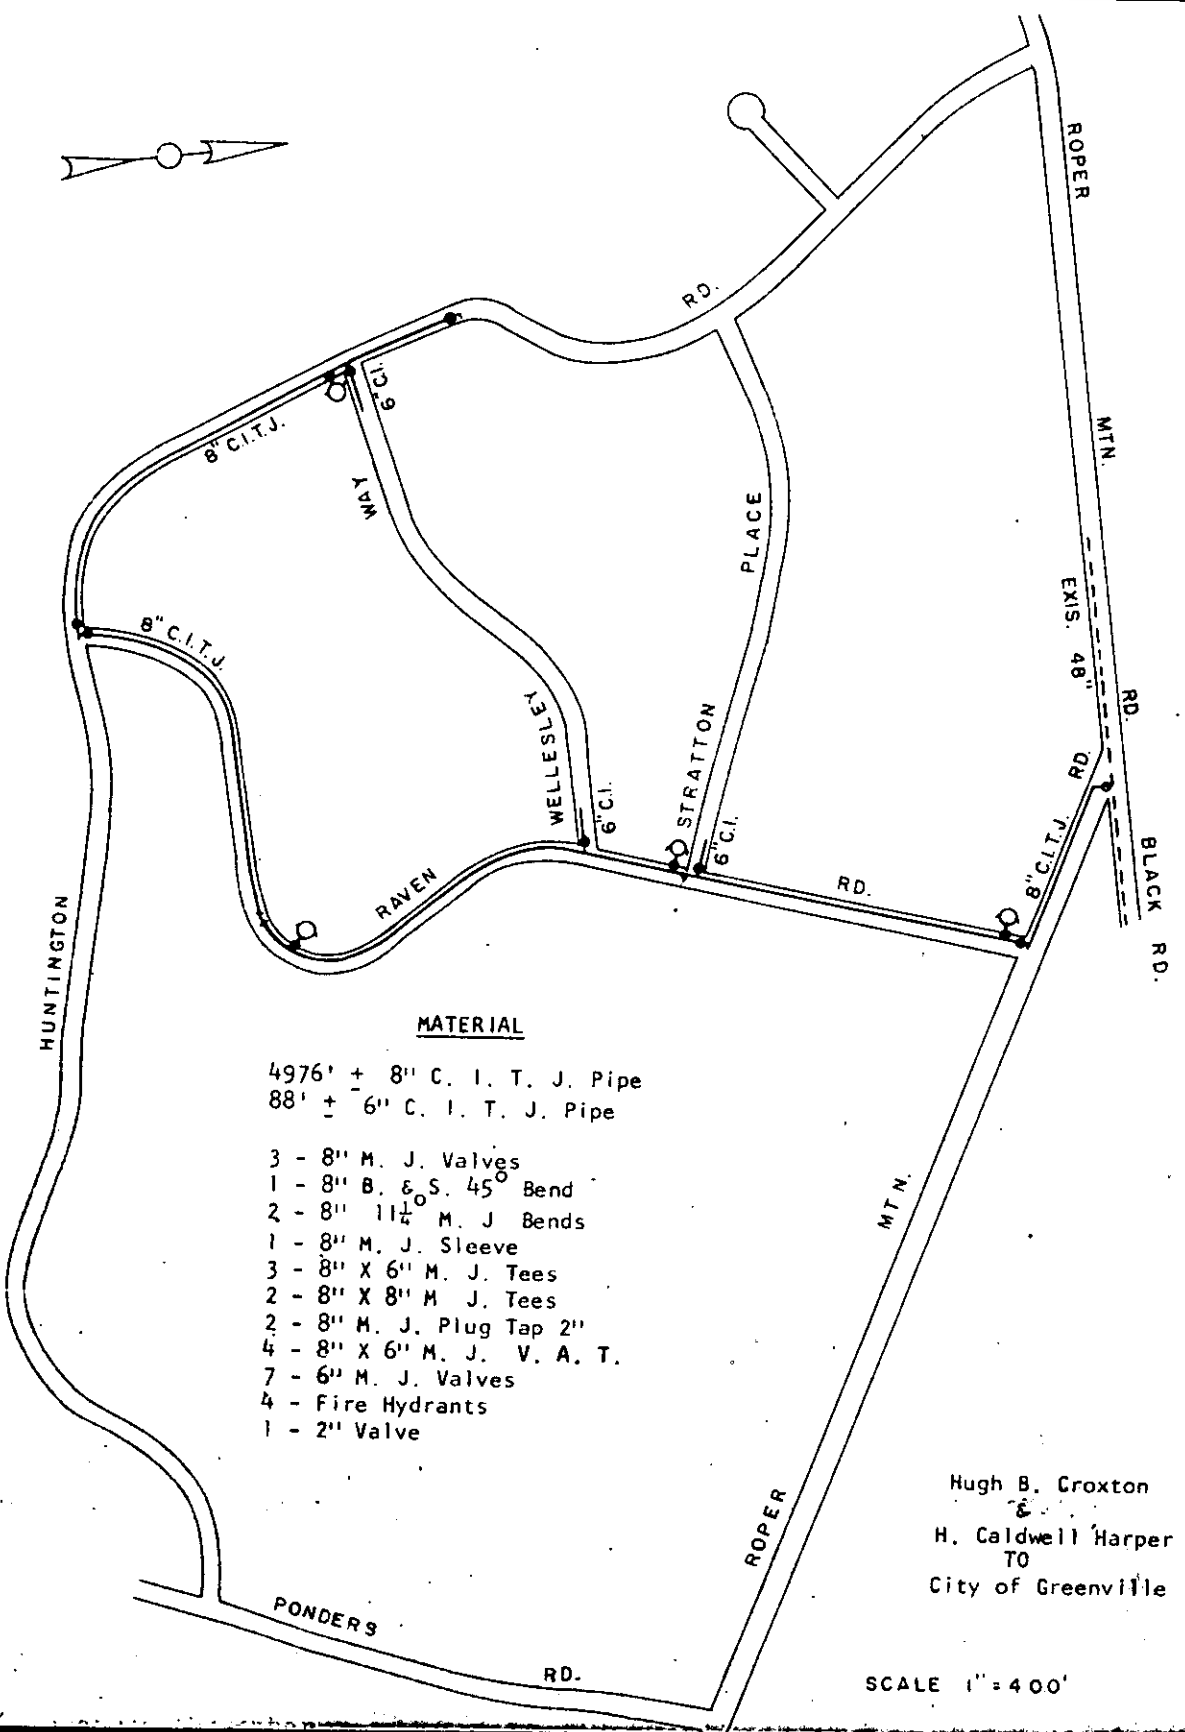

MATERIAL

- 4976' + 8" C. I. T. J. Pipe
- 88' + 6" C. I. T. J. Pipe
- 3 - 8" M. J. Valves
- 1 - 8" B. & S. 45° Bend
- 2 - 8" 1 1/4" M. J. Bends
- 1 - 8" M. J. Sleeve
- 3 - 8" X 6" M. J. Tees
- 2 - 8" X 8" M. J. Tees
- 2 - 8" M. J. Plug Tap 2"
- 4 - 8" X 6" M. J. V. A. T.
- 7 - 6" M. J. Valves
- 4 - Fire Hydrants
- 1 - 2" Valve

Hugh B. Croxton
 H. Caldwell Harper
 TO
 City of Greenville

SCALE 1" = 400'