


MATERIAL LIST:

- 1,548 ft. ± 6" C. I. Pipe
- 850 ft. ± 4" C. I. Pipe
- 2,025 ft. ± 2" Galv. Pipe
- 3 - 6" Valves
- 2 - 4" Valves
- 4 - 2" Valves

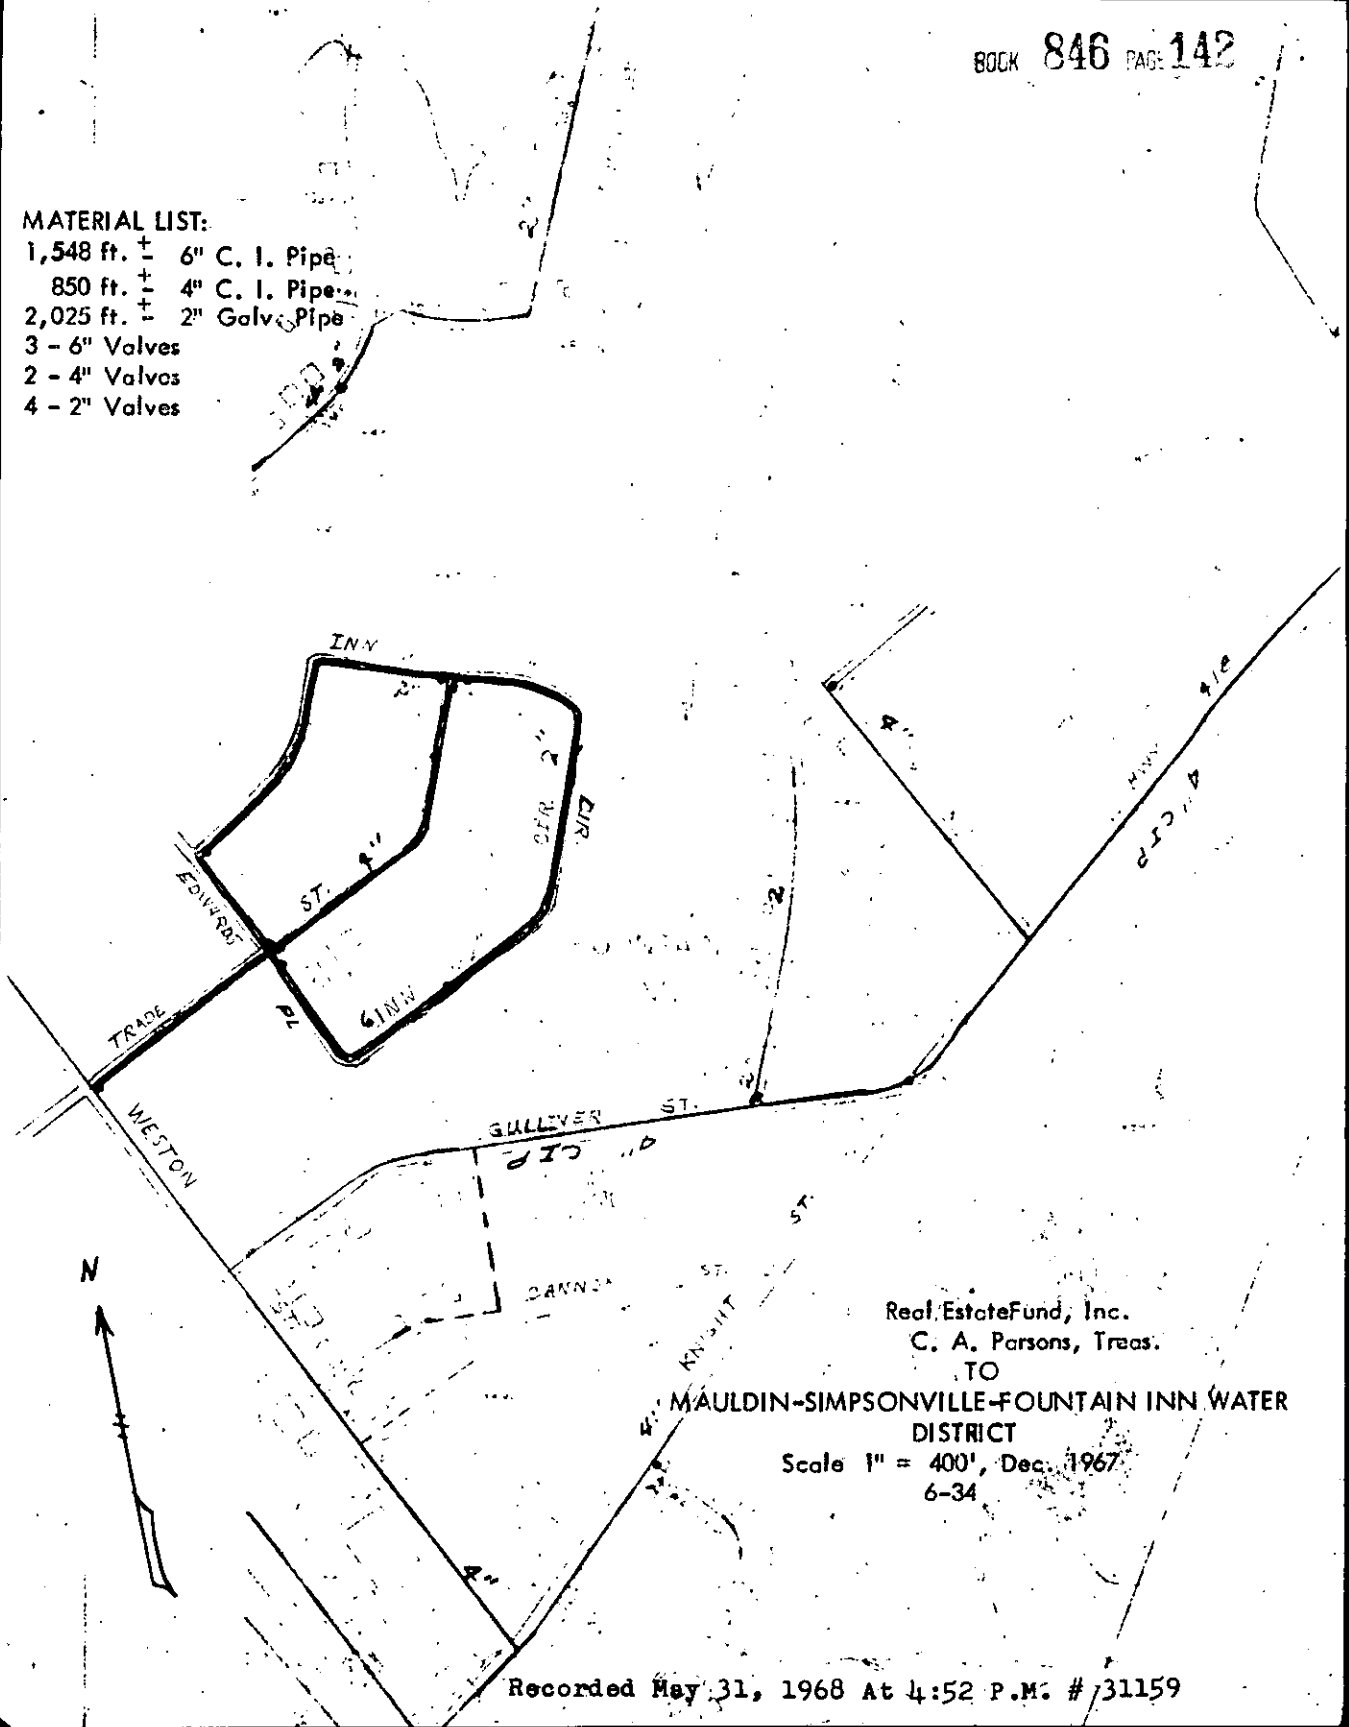

Real Estate Fund, Inc.
 C. A. Parsons, Treas.

TO
 MAULDIN-SIMPSONVILLE-FOUNTAIN INN WATER
 DISTRICT

Scale 1" = 400', Dec. 1967
 6-34

Recorded May 31, 1968 At 4:52 P.M. # 31159