


LEGEND

- PROPERTY LINE AND CORNER
- SEWER LINE AND MANHOLE LOCATION
- RIGHT-OF-WAY LINE AND EASEMENT

996.7 LIN. FT. OF SEWER LINE
 WITHIN PROPERTY TRAVERSE
 0.27 ACRES WITHIN 12' EASEMENT

ANKERSLEY'S
B-DIVISION

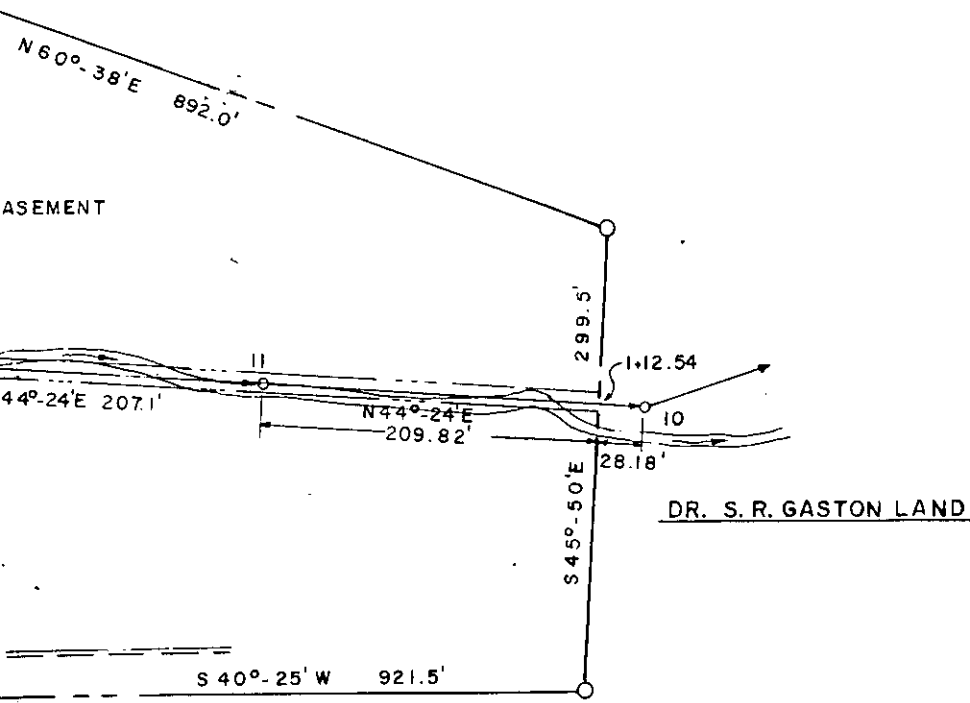

OLLIE FARNSWORTH
 R.M.C.

MCCRARY COUNTY, S.C.	SEWER LINE LOCATION ON PROPERTY DRAWING TITLE	DRAWN: GLW	SCALE: 1" = 100'
		CHECKED:	DATE:
		APPROVED:	MAR. 26, 1969

Recorded April 9th, 1970 at 2:32 P.M. #22095