


Cothran & Darby Builders, Inc.  
 & M. G. Proffitt, Inc.  
 to  
 City of Greenville  
 March, 1970

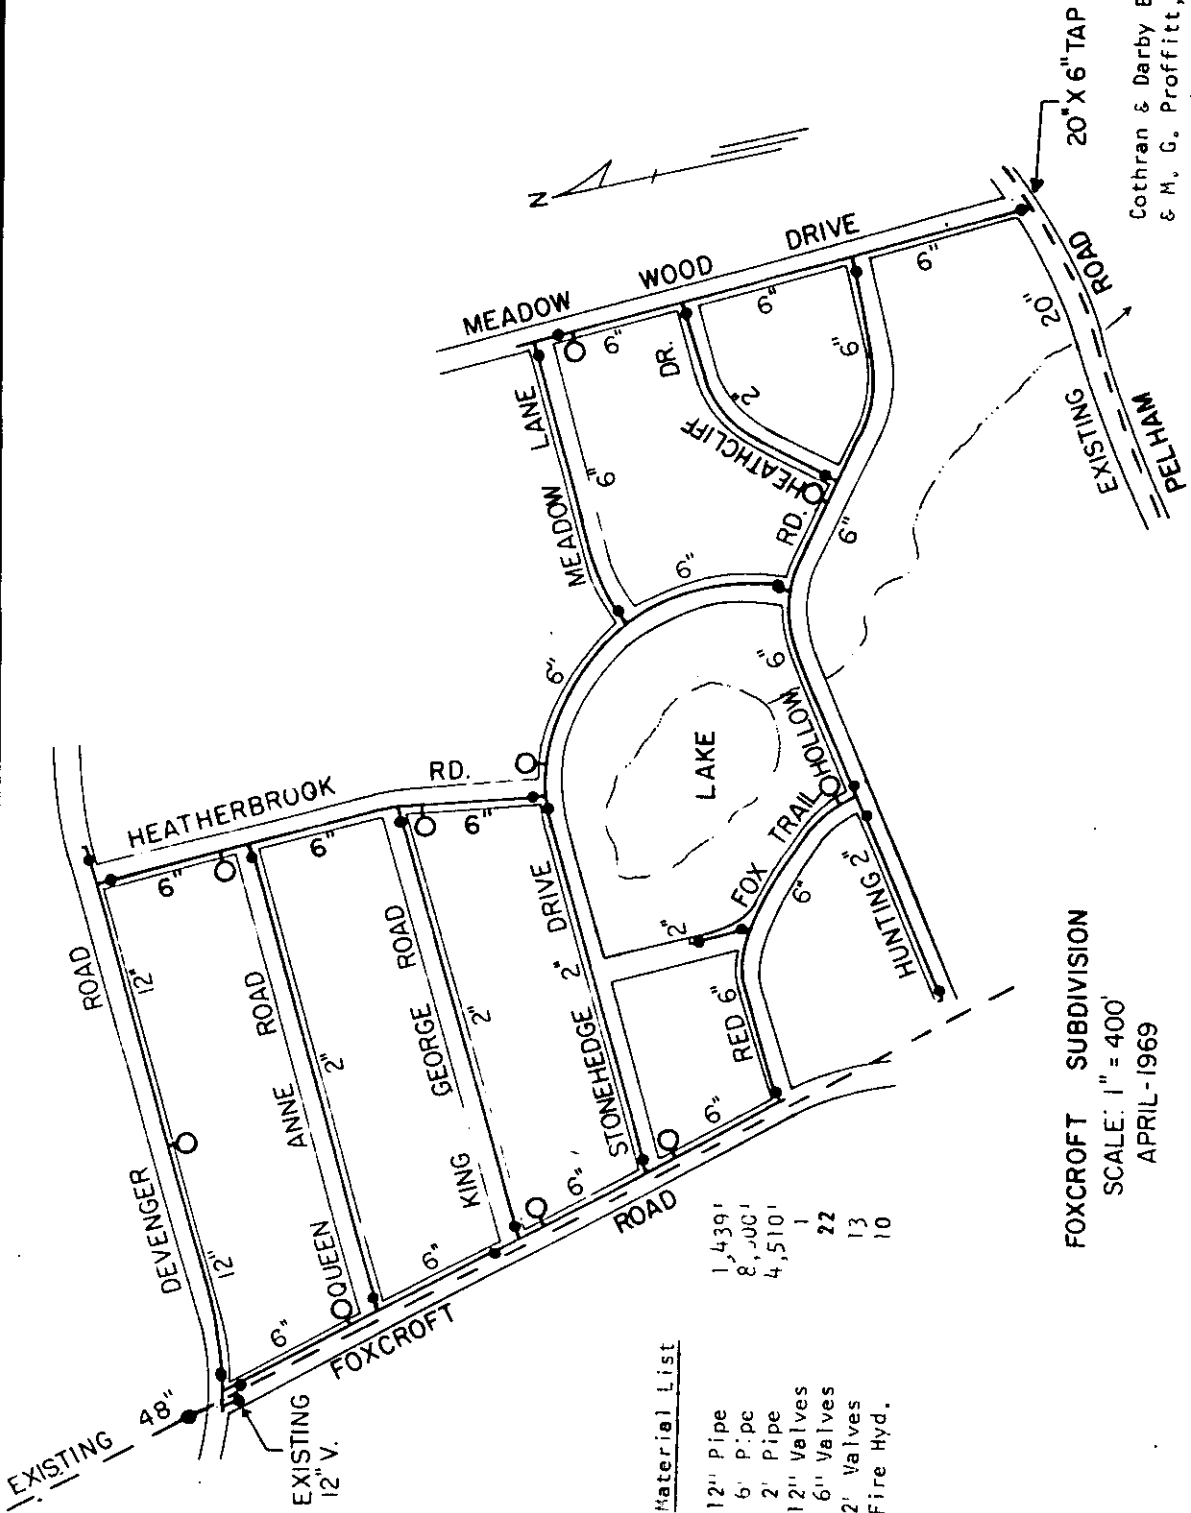

Material List

12" Pipe	1,439'
6" Pipe	8,000'
2" Pipe	4,510'
12" Valves	1
6" Valves	22
2" Valves	13
Fire Hyd.	10

FOX CROFT SUBDIVISION  
 SCALE: 1" = 400'  
 APRIL-1969

Recorded April 13th, 1970 at 2:10 P.M. #22307