


3'-6"

0"

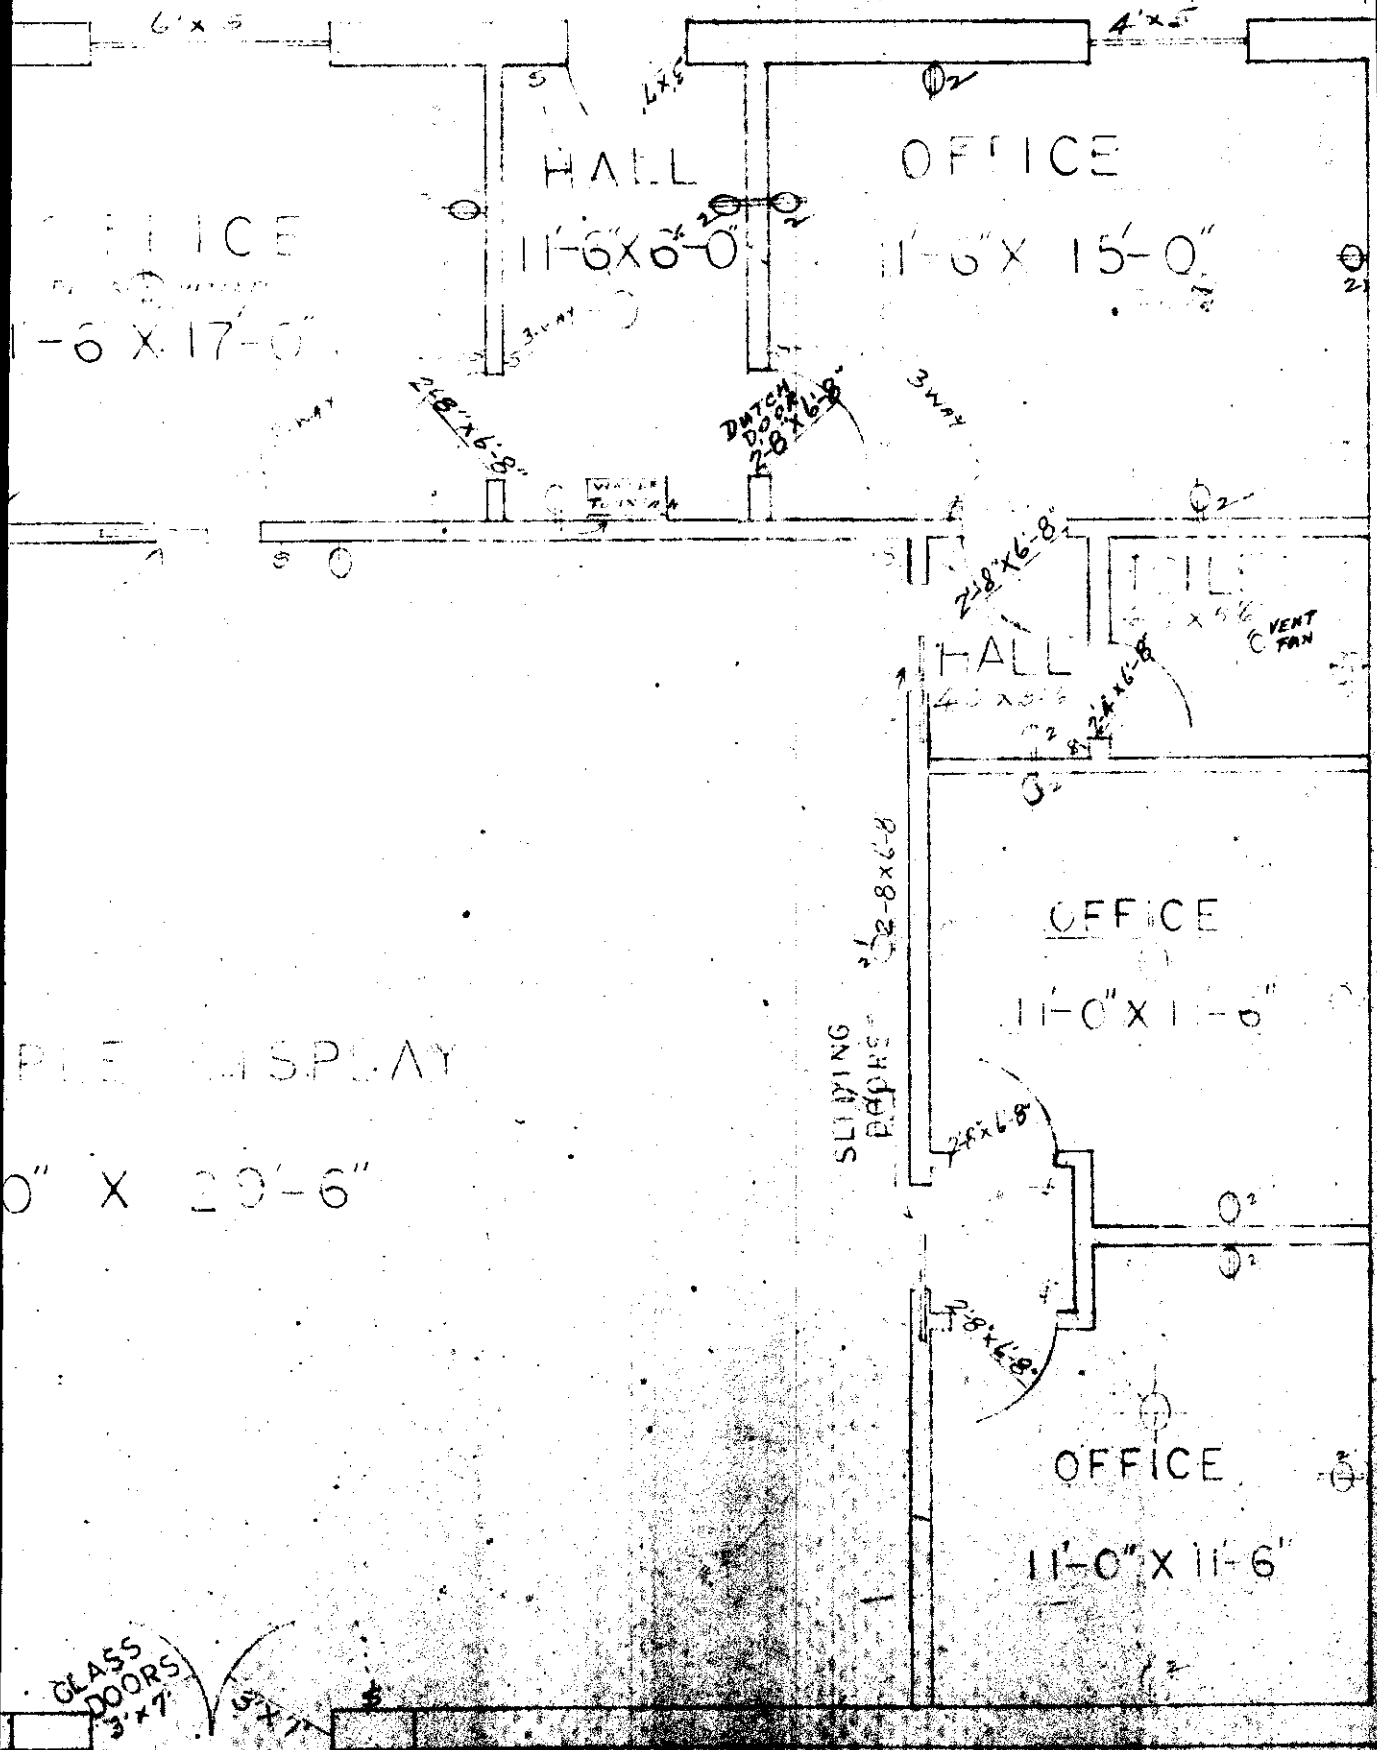

DISPLAY  
0" X 20'-6"

GLASS DOORS  
3' x 7'

SCALE 1/4" = 1 FOOT