


EXHIBIT B

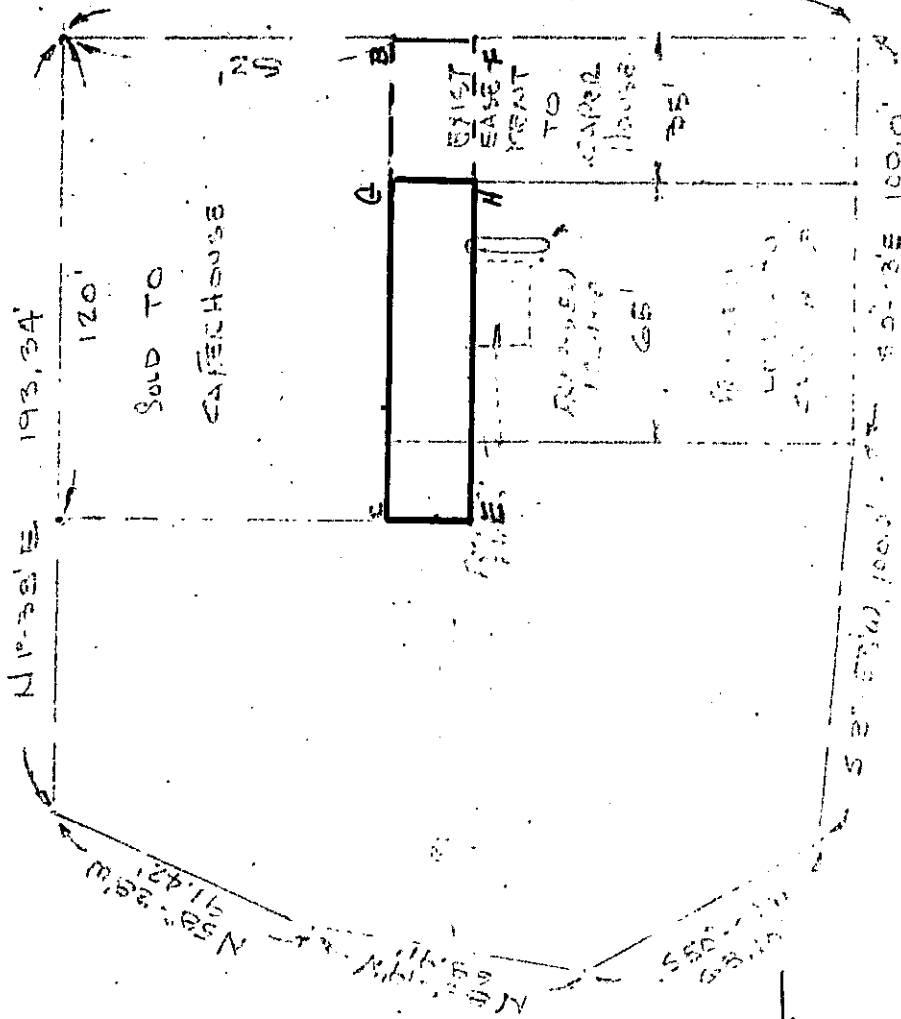

N 53° 25' 12\"/>

SOLD TO
CAFEC HOUSE

EXIST
EASEMENT
TO
CAFEC
HOUSE

PROPOSED
BUILDING

[Handwritten signature]

1-305

Plat and Lease Agreement Recorded May 19, 1972 at 12:24 P. M., # 31502

BARTLESVILLE, OKLAHOMA

SKETCH OF PROPOSED LEASE TO CAFEC HOUSE
 SS # 24, 267
 NW/4 I-285 @ HAYWARD ROAD
 GREENVILLE COUNTY SOUTH CAROLINA

REVISION	BY	DATE	DRAWN	1 JS	11-16-71	AFF. NO.	DWG. NO.
			CHECKED				
			APPROVED			SCALE	1" = 40'