


Jenks, Inc
to
Commissioners of Public Works
of the City of Greenville, S. C.
February 15, 1973

JENKINS ESTS. S.W. - SEC. NO. I

PT. OF BLK. BK. NO. 557.4-1-1
REVISED 11-27-72

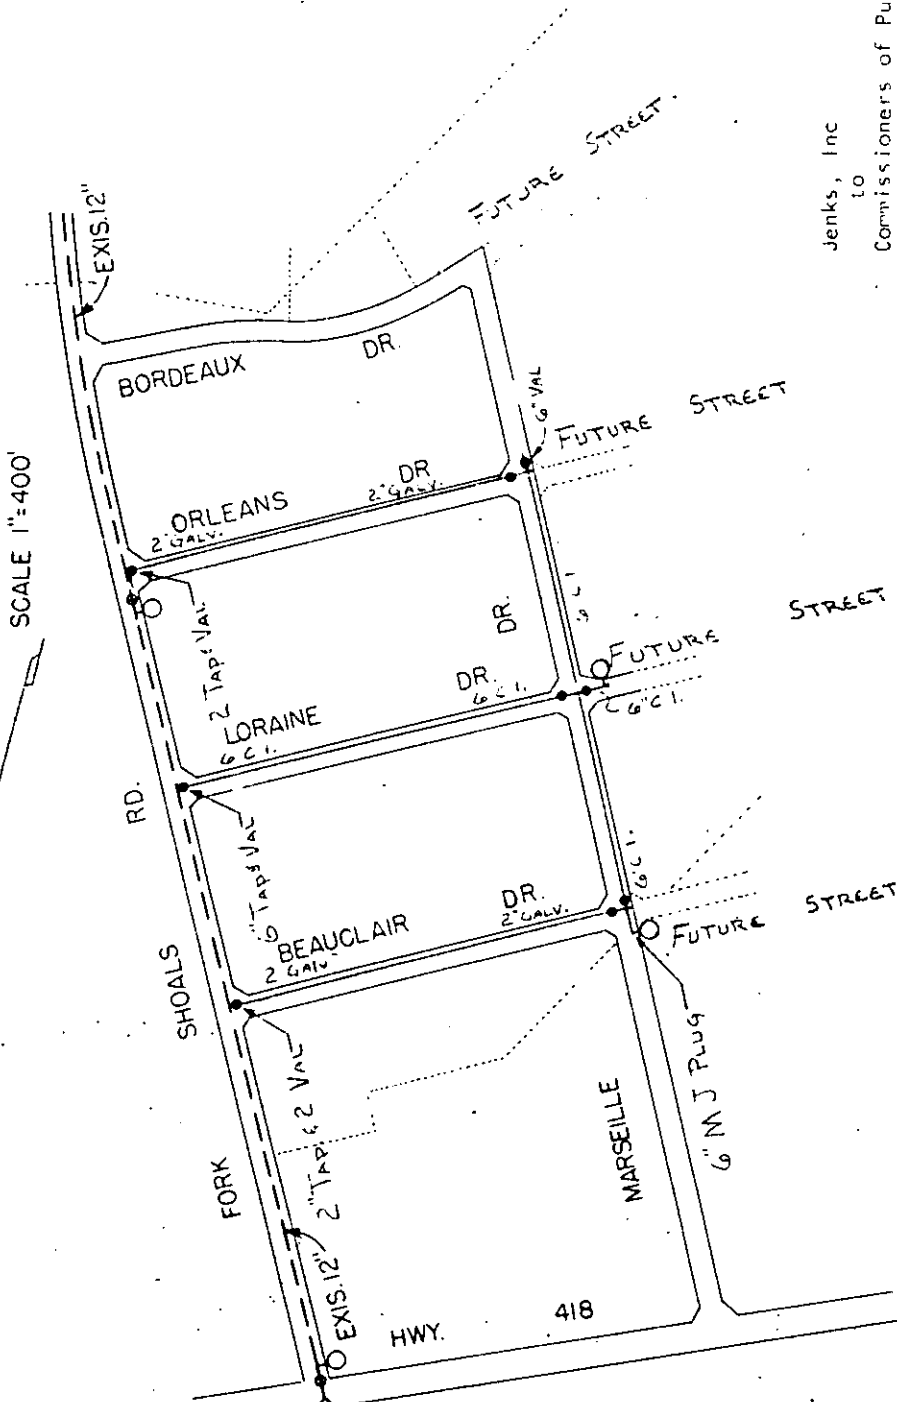

Material List:

6" C. I. Pipe	2,250'	+
2" Galv. Pipe	2,040'	+
6" Valves	7	
2" Valves	4	
Fire Hydrant	2	

Plat and Deed Recorded March 1, 1973 at 10:22 A. M., # 24442