


309053

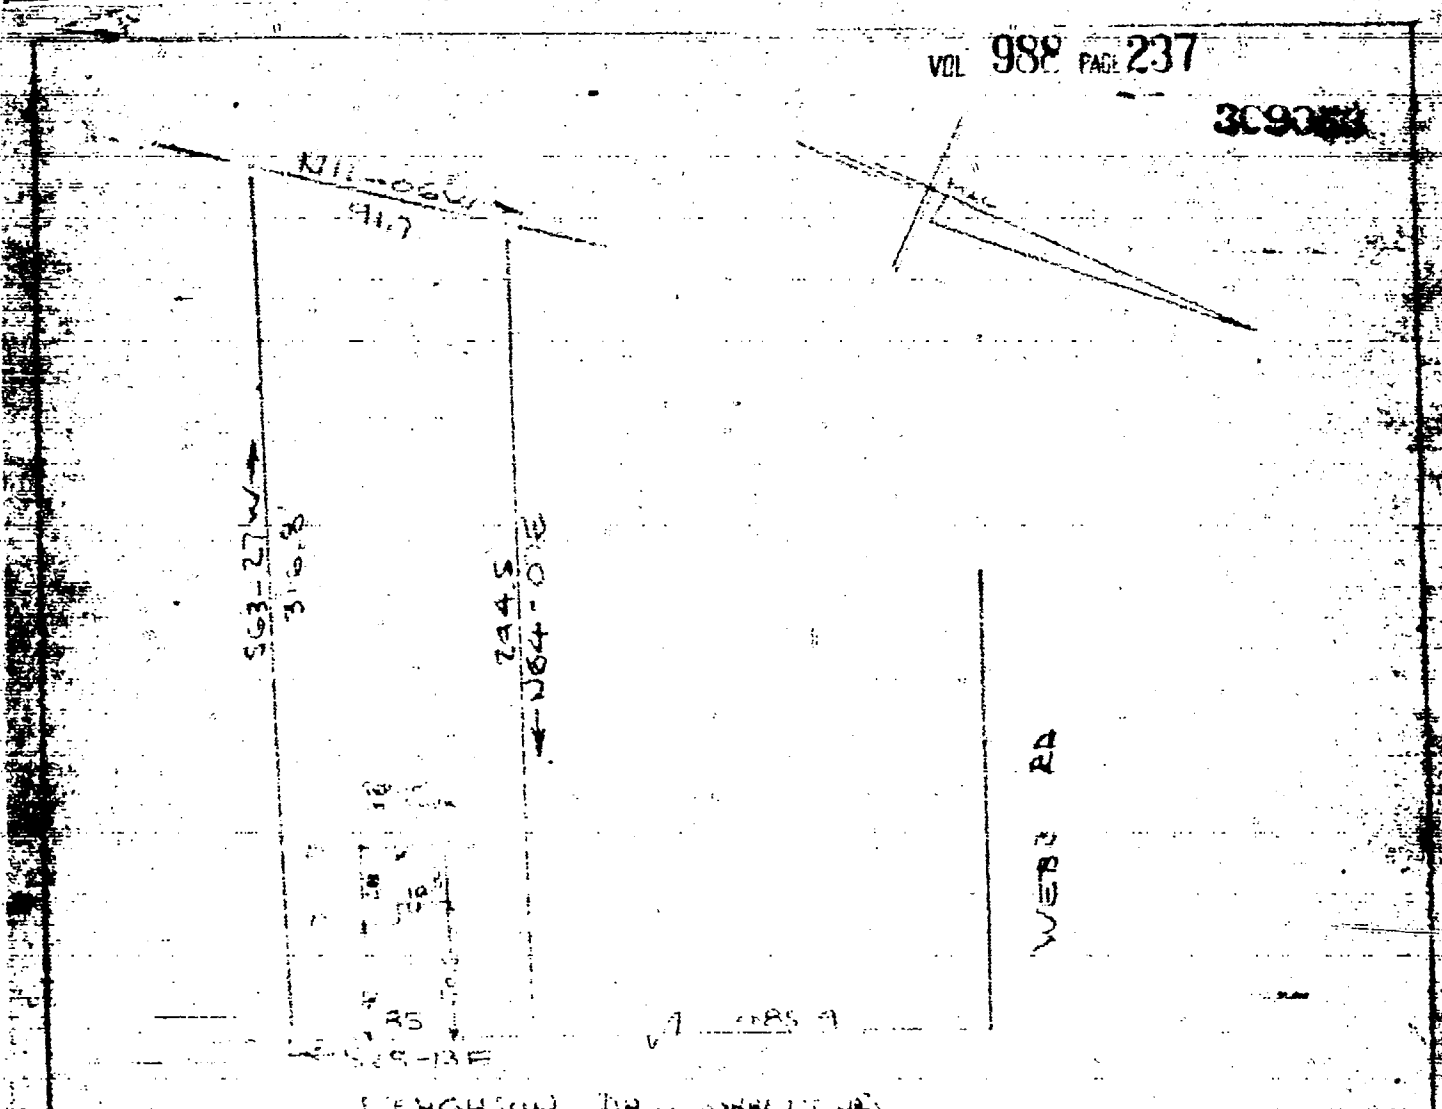

PROPERTY OF
 M.D. STATE HOMES INC.
 HEADQUARTERS
 GREENVILLE, S.C.

This is to certify that on the 16th day of October 1973, I surveyed the property shown on this plat, being known as PROPERTY OF JIM WALTER CORP. and recorded in the RMC Office Greenville County, S.C. in Plat Book "TT" at Page 108; and that the property lines, walls and buildings are as shown hereon, and that the walls and buildings located on said lot do not encroach or project on adjacent street or property, and that no adjacent walls or buildings encroach or project on said premises, and no power lines cross this property except as shown hereon.

P. B. Bruce
 H. B. Bruce, RLS #1952

CAROLINA SURVEYING CO.
 112 Manly St.
 Greenville, S. C.

NOV 13 1973 12913

Deed and Plat Recorded November 13th, 1973 at 3:30 P.M.

0237

4328 (73)