


2500.00 C.F.C. L. STAFF SURV. H. STAFF. 1401-719-1143 RICHARD D. REDMOND

VOL 998 PAGE 142

DEWEY HARRISON

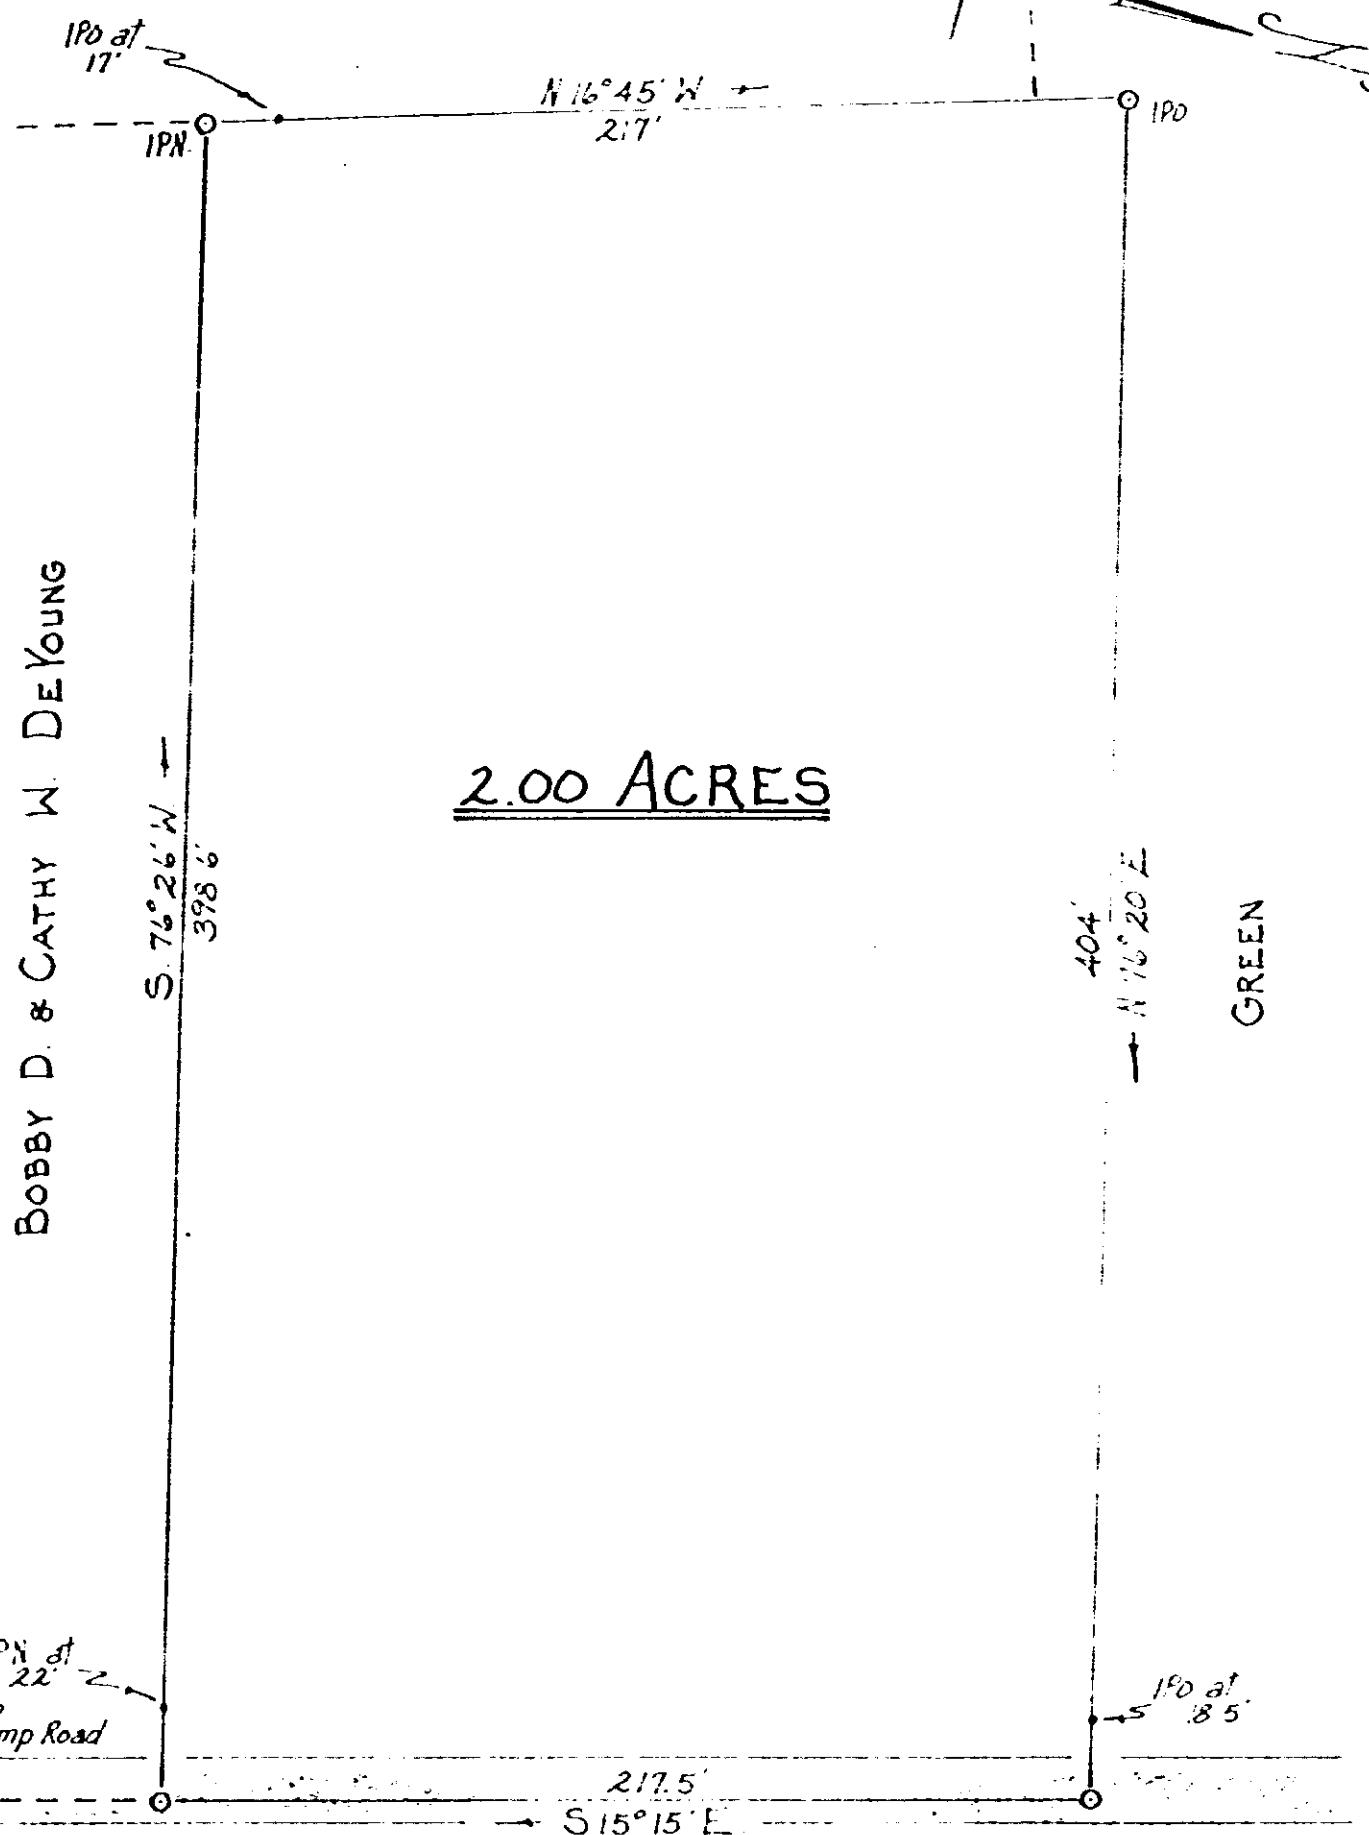

BOBBY D. & CATHY W. DE YOUNG

2.00 ACRES

GREEN

IPN at 22' 442' to C.C. Camp Road

IPN at 8.5'

PRINCESS CIRCLE

PROPERTY OF
JAMES L. & VIVIAN H. CRAWFORD

Located approx 2 miles North of Greer


GREENVILLE COUNTY, SOUTH CAROLINA

SCALE: 1" = 50 FEET MARCH 18, 1974

Jri-State Surveyors
109 Few Street
Greer, S. C. 29651

Deed and Plat
RECORDED MAY 1 '74 27513

RECORDING FEE

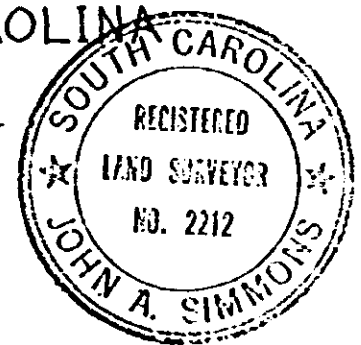

4328-RV-2

5510