


0374

VOL 1003 PAGE 374

SCALE 1"=400'

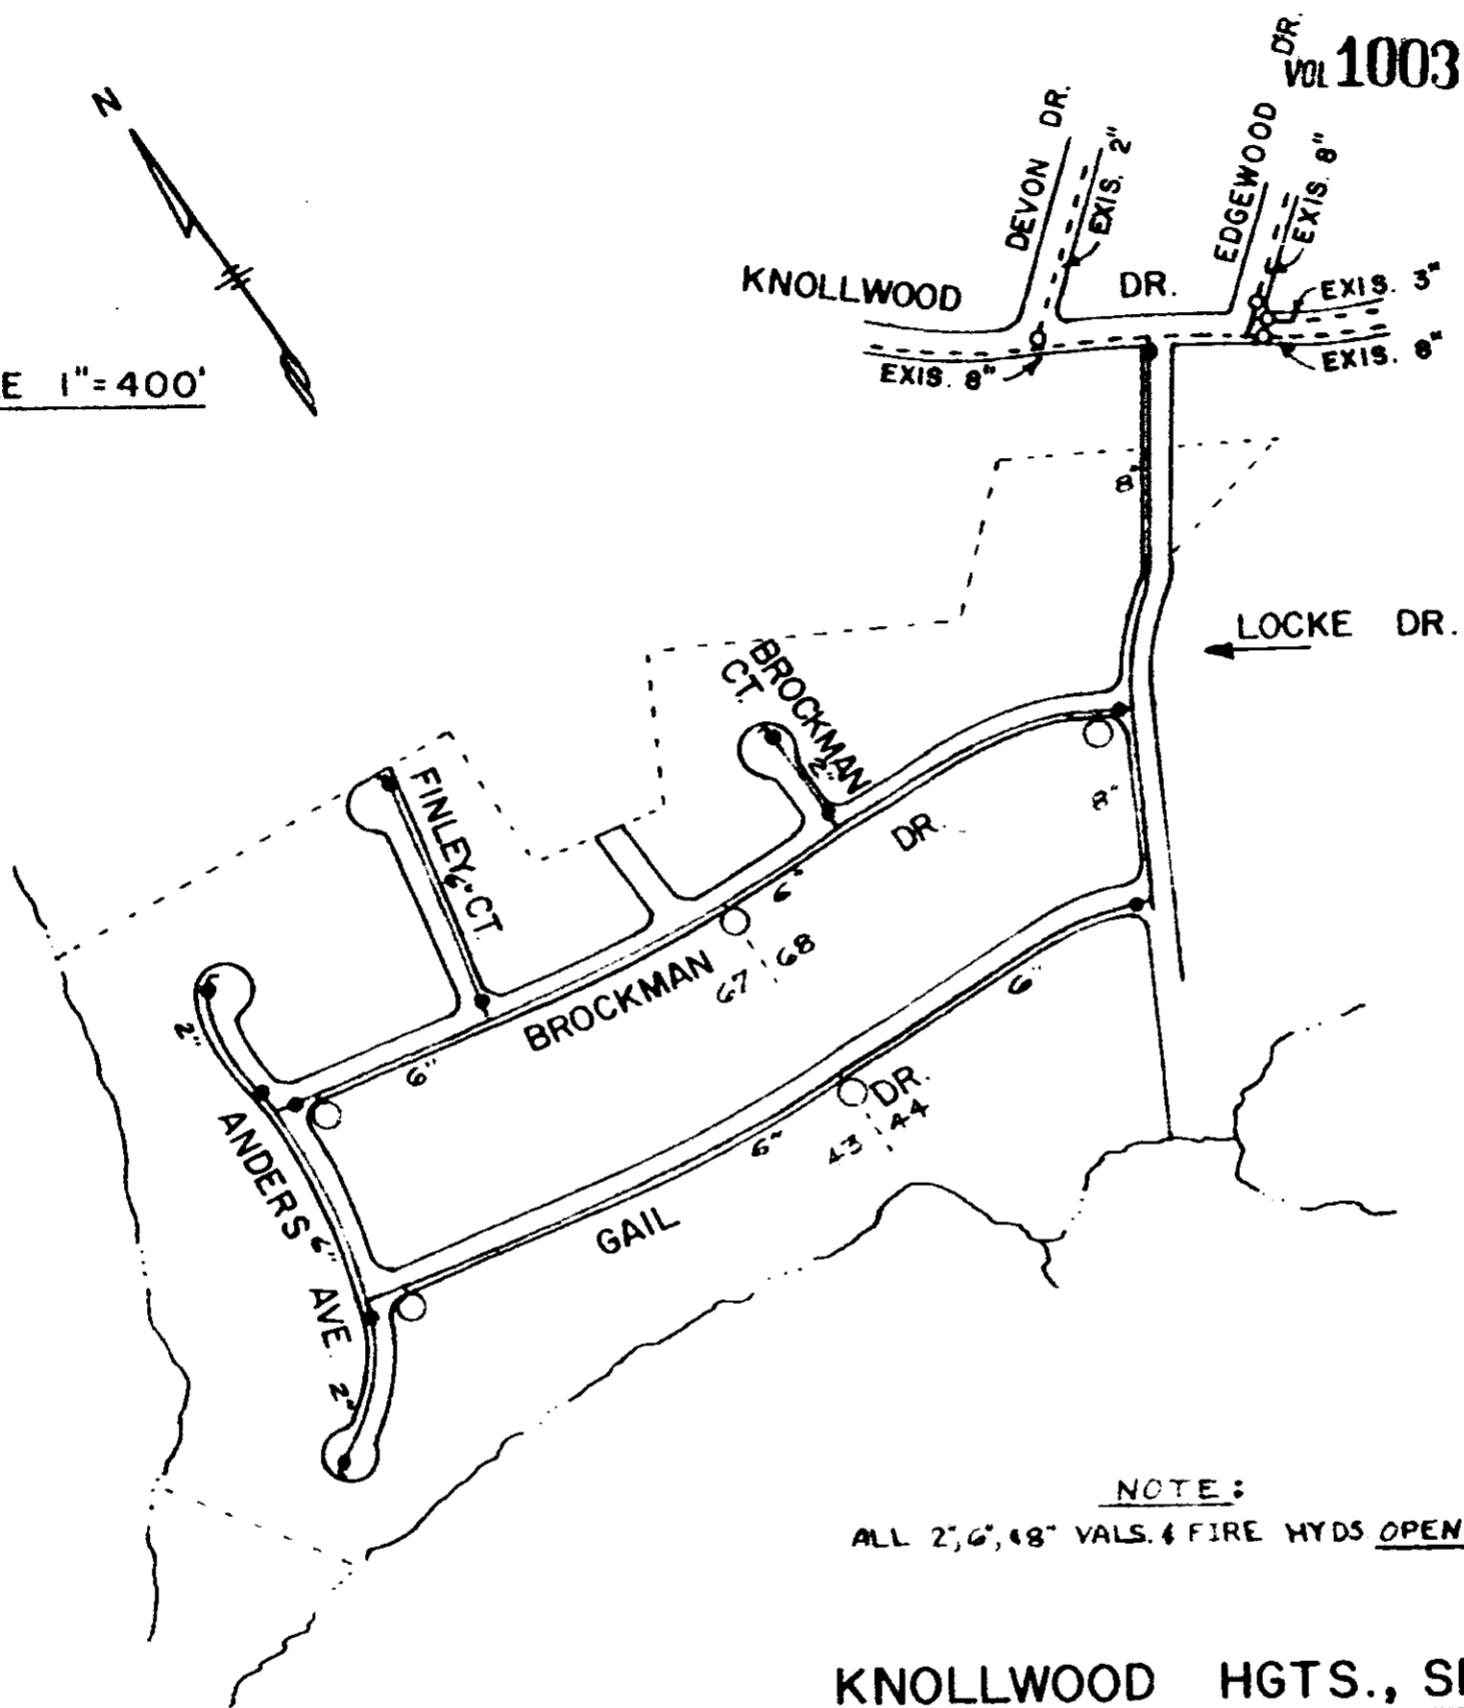

NOTE:
ALL 2", 6", 8" VALS. & FIRE HYDS. OPEN LEFT

KNOLLWOOD HGTS., SEC. 5
OCT., 1973

Material List:

8" C. I. Pipe	-	1,095'	+
6" C. I. Pipe	-	4,275'	+
2" Galv. Pipe	-	885'	+
8" Valve	-	1	
6" Valves	-	9	
2" Valves	-	7	
Fire Hydrants	-	5	

Carolina Land Company, Inc.
to
Commissioners of Public Works
of the City of Greenville, S. C.
March 8, 1974
Bk. Book M8.2-1-9, 9.2 & 9.3
" " M8.3-1-10

RECORDED JUL 22 '74 2037

4328 RW.2