


RECORDED AUG 29 1974 5900

Material List:

8" C. I. Pipe	3,575'±
6" C. I. pipe	2,135'±
2" Galv. Pipe	1,710'±
8" Valves	3
6" Valves	9
2" Valves	10
Fire Hydrants	SEC. 1 6

SCALE 1"=400'

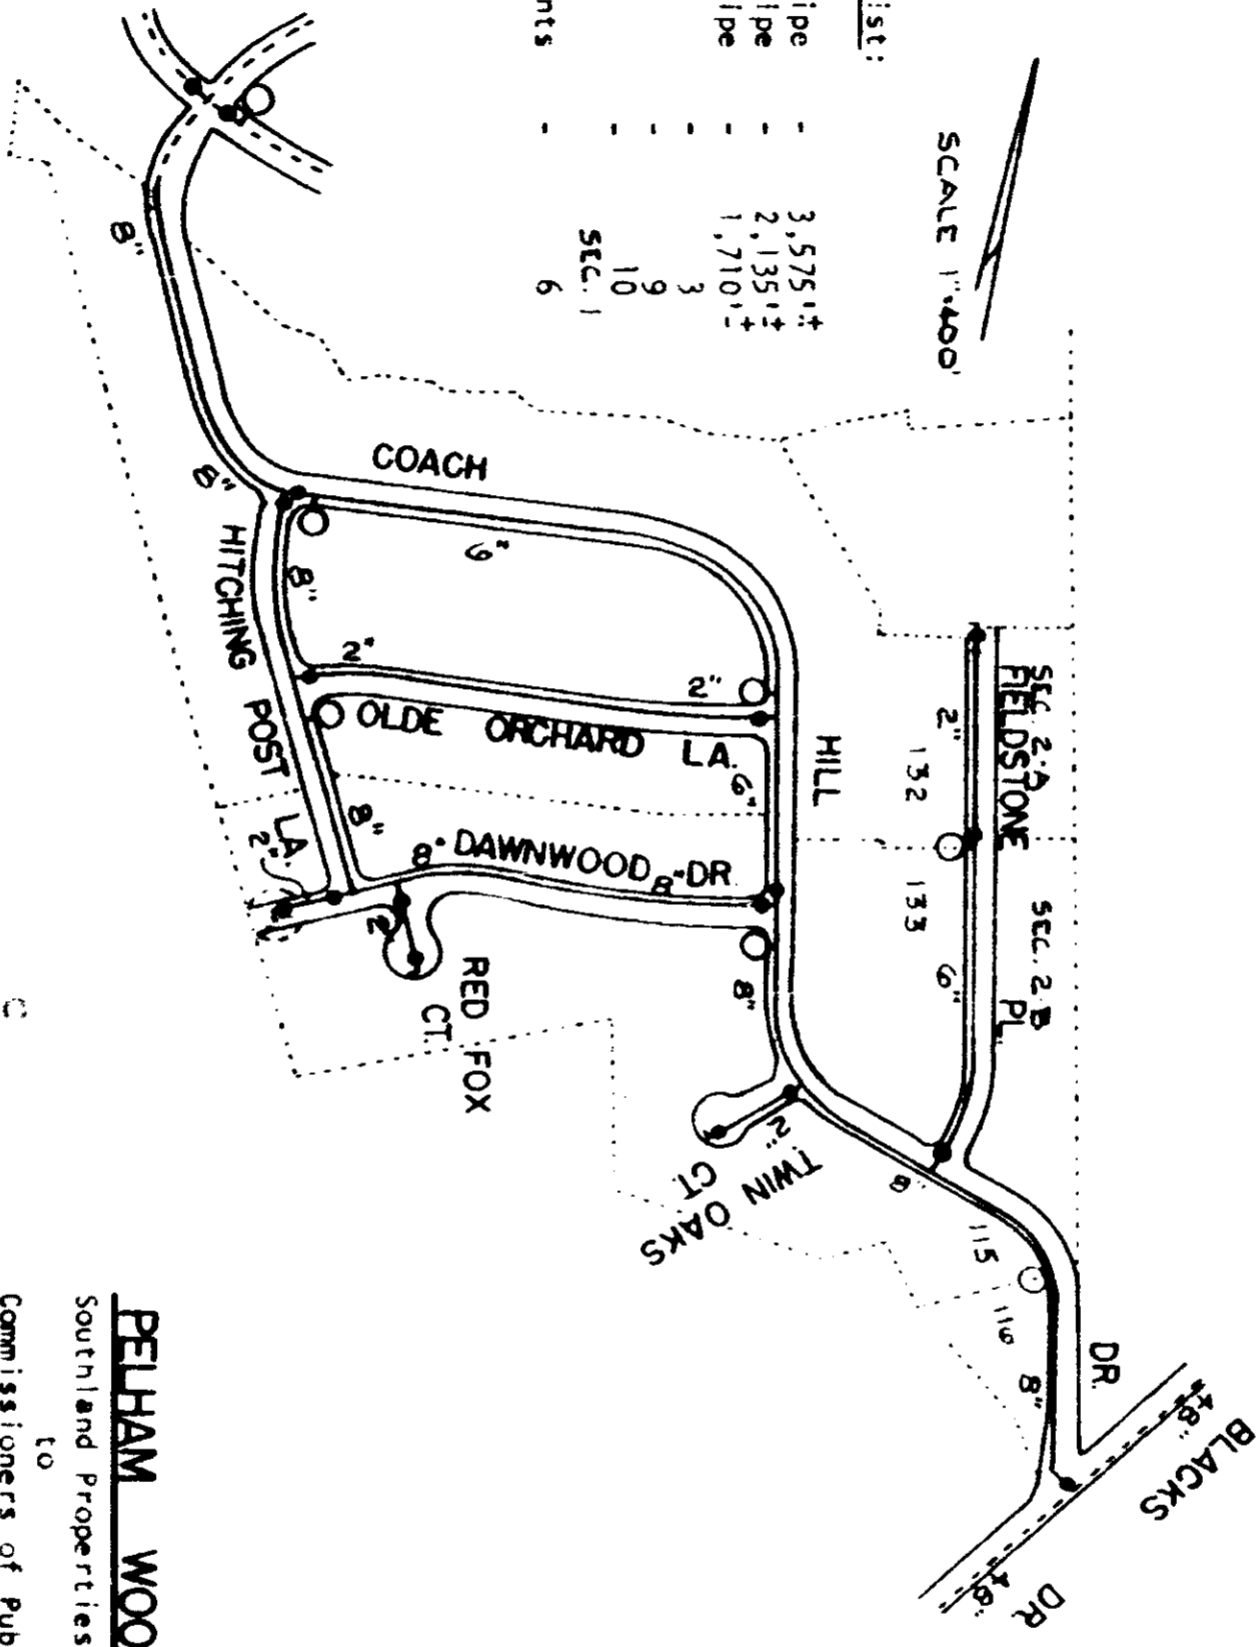

**PELHAM WOODS SEC. 2-A & 2-B**  
 to  
 Southland Properties, Inc  
 Commissioners of Public Works  
 of the City of Greenville, S. C.  
 August 15, 1974

# 5900  
 Recorded Aug. 29. '74