


SOUTHERN BANK AND TRUST COMPANY
AS TRUSTEE
REF. DWG. NO. 151-92

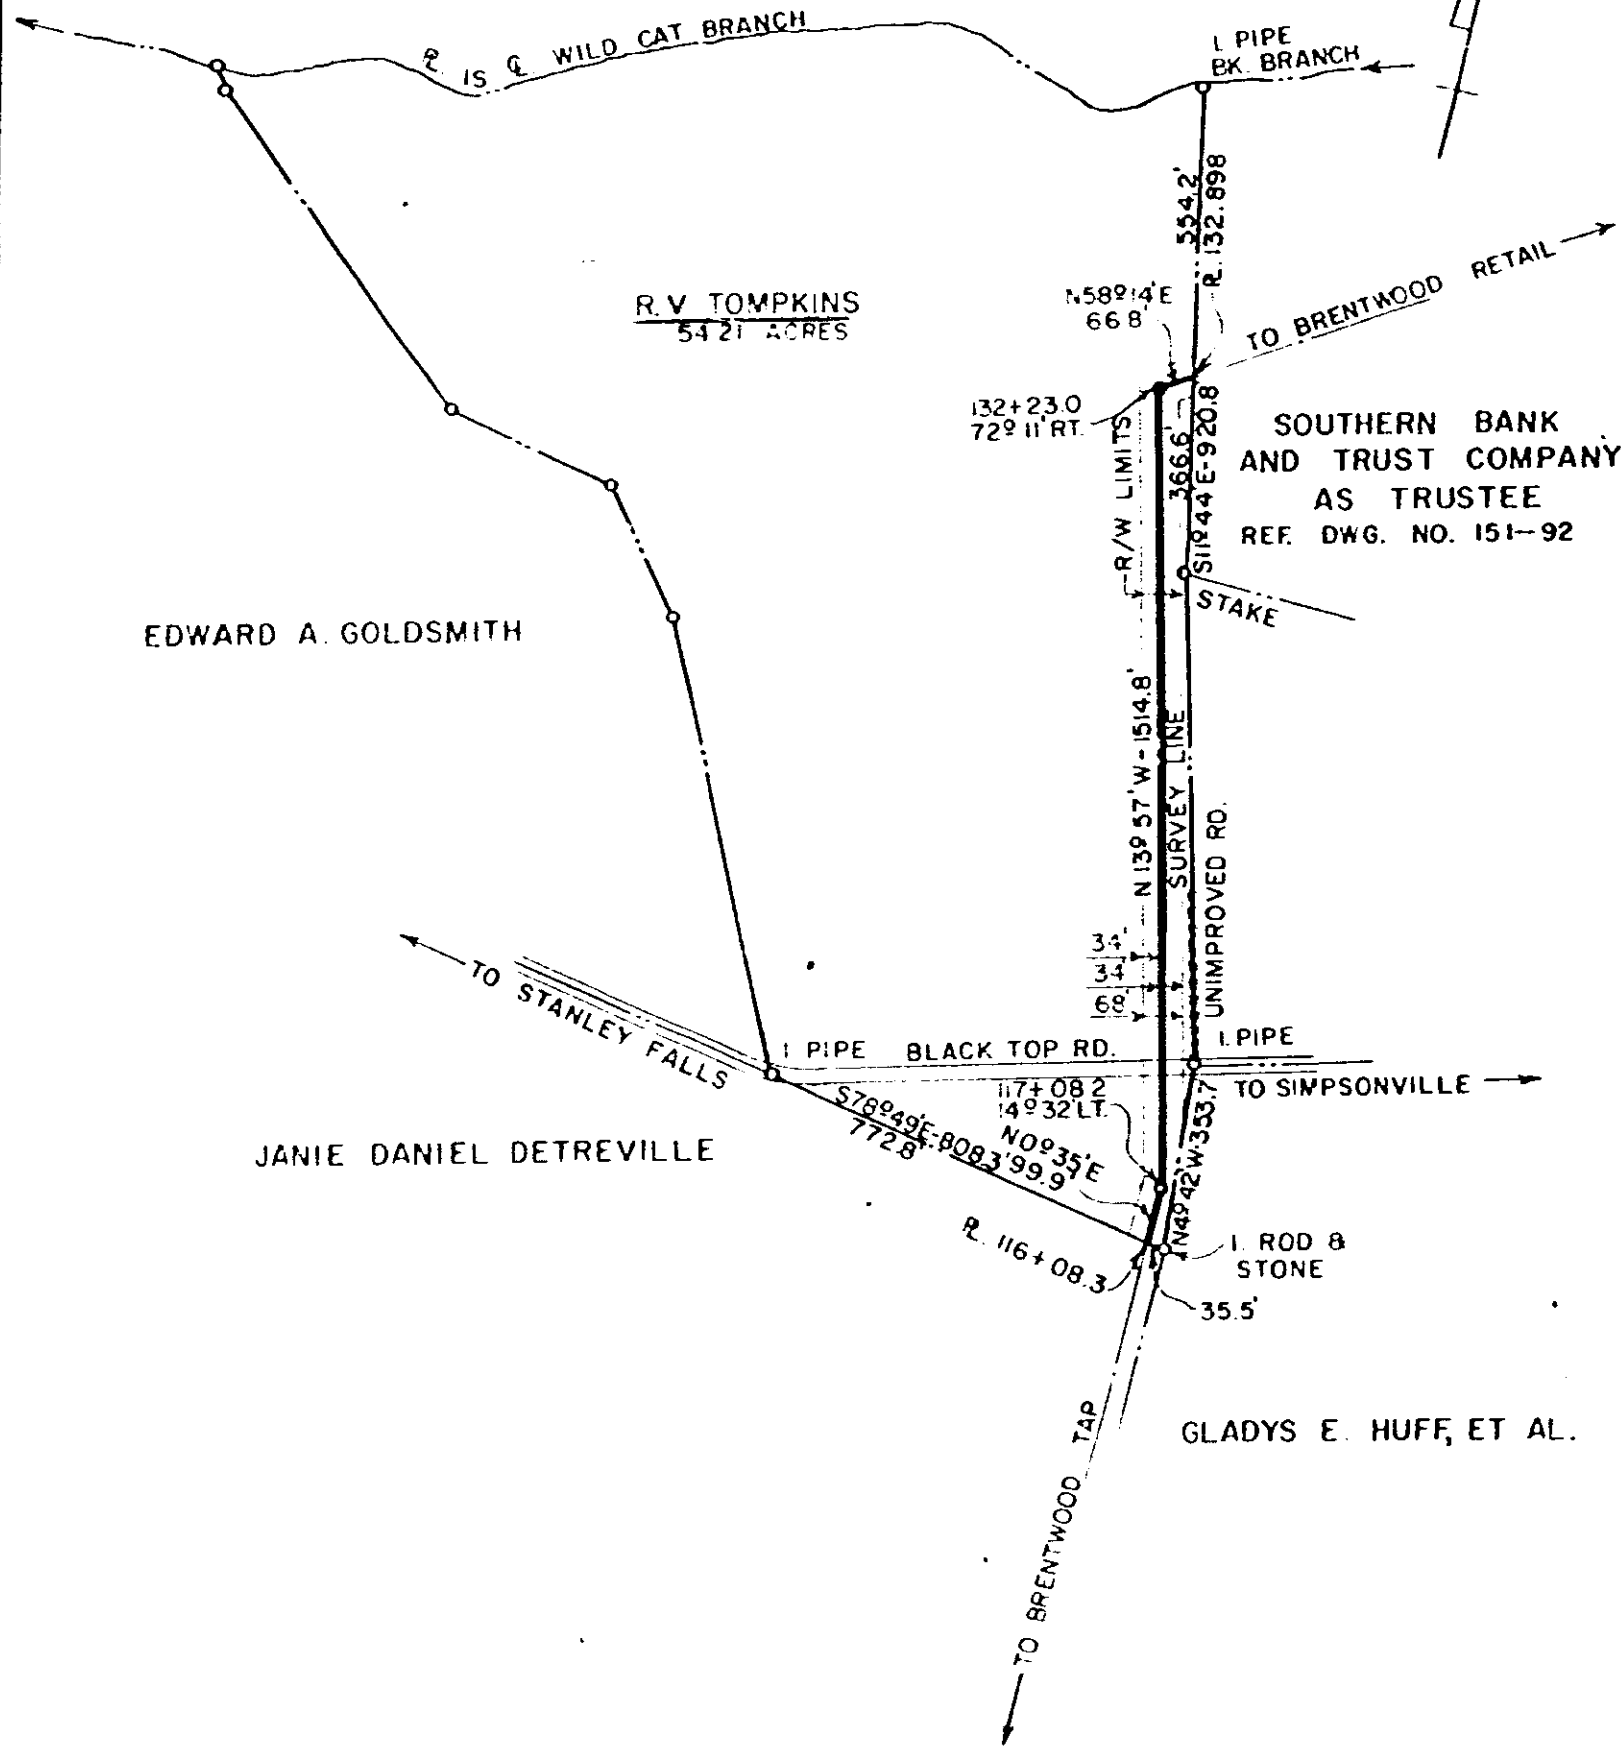

SOUTHERN BANK
AND TRUST COMPANY
AS TRUSTEE
REF. DWG. NO. 151-92

DUKE POWER COMPANY
BRENTWOOD RETAIL
TRANSMISSION LINE
CROSSING PROPERTY OF
R. V. TOMPKINS
NEAR: SIMPSONVILLE, S.C.
FAIRVIEW TOWNSHIP
GREENVILLE COUNTY

RECORDED JAN 24 '79
17499
at 2:41 P.M.

T.O. NO. 7338-15
SCALE 1"=400'
BOOK NO. 1401
JANUARY 22, 1973
FILE NO. 2-771

4328 RV-2