


5675

VCL 1021 PAGE 102

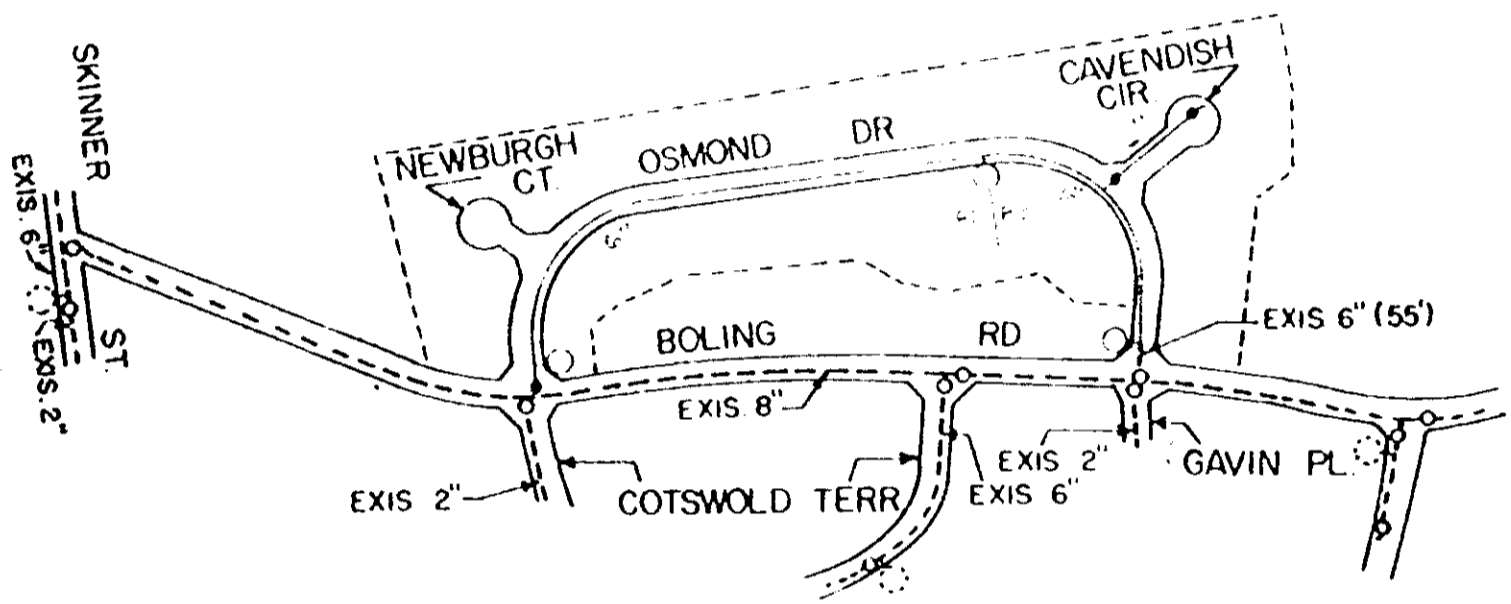

ALL 6" VALVES OPEN RIGHT
 ALL FIRE HYDS. TO BE 3-WAY & OPEN RIGHT
 ALL 2" VALVES OPEN LEFT

Material List:

6" C.I. Pipe	-	1,745'±
2" Galv. Pipe	-	250'±
6" Valves	-	4
2" Valves	-	2
Fire Hydrants	-	3

OAKVIEW SEC. 5
 OCTOBER, 1974 SCALE 1"=400'
 PART OF BLK BK T34-1-4

Westminster Company
 to
 Commissioners of Public Works
 of the City of Greenville, S.C.
 June 20, 1975

RECORDED JUL 11 '75 at 11:56 A.M. 955

4328 RW-2