


1022-104

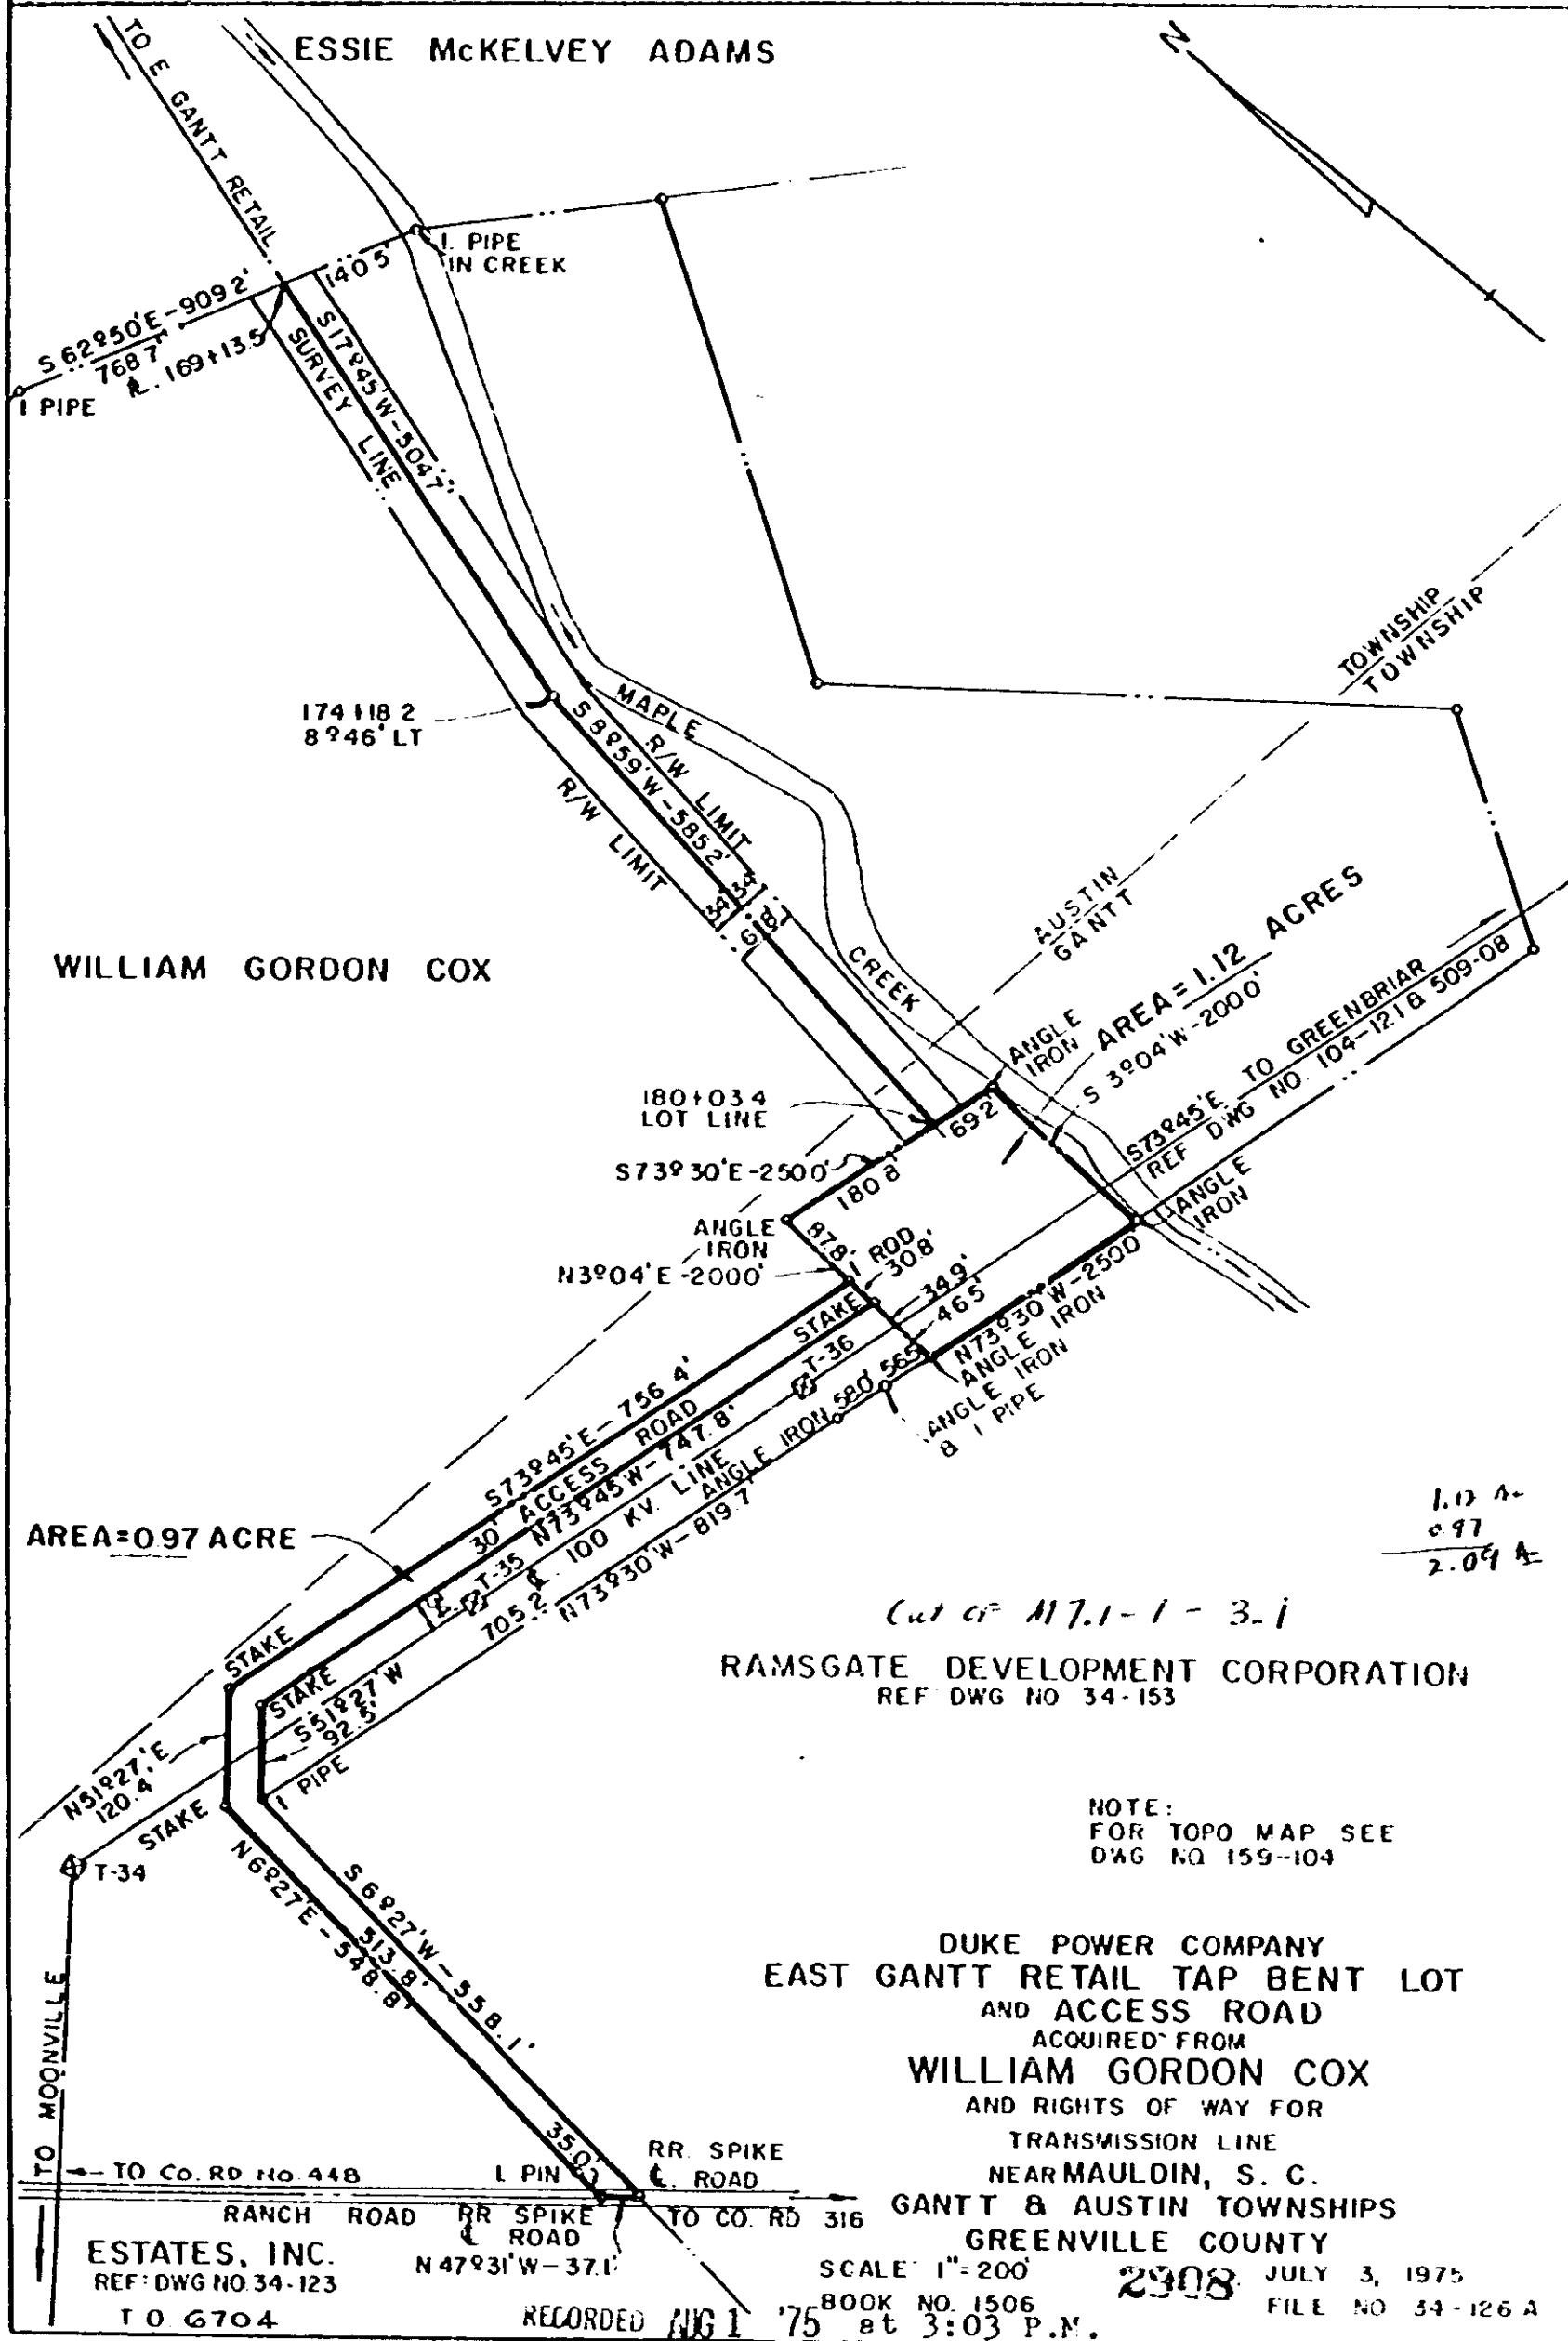

ESSIE McKELVEY ADAMS

WILLIAM GORDON COX

AREA=0.97 ACRE

AREA = 1.12 ACRES

RAMSGATE DEVELOPMENT CORPORATION
REF DWG NO 34-153

NOTE:
FOR TOPO MAP SEE
DWG NO 159-104

DUKE POWER COMPANY
EAST GANTT RETAIL TAP BENT LOT
AND ACCESS ROAD
ACQUIRED FROM
WILLIAM GORDON COX
AND RIGHTS OF WAY FOR
TRANSMISSION LINE
NEAR MAULDIN, S. C.
GANTT & AUSTIN TOWNSHIPS
GREENVILLE COUNTY

ESTATES, INC.
REF DWG NO 34-123
TO G704

N 47°31' W - 37.1'

SCALE 1"=200'
BOOK NO. 1506

RECORDED AUG 1 '75 at 3:03 P.M.

2308 JULY 3, 1975
FILE NO 34-126 A

1.12 A
0.97
2.09 A

Cut of 117.1-1-3.1

91167

4328 RV-2