
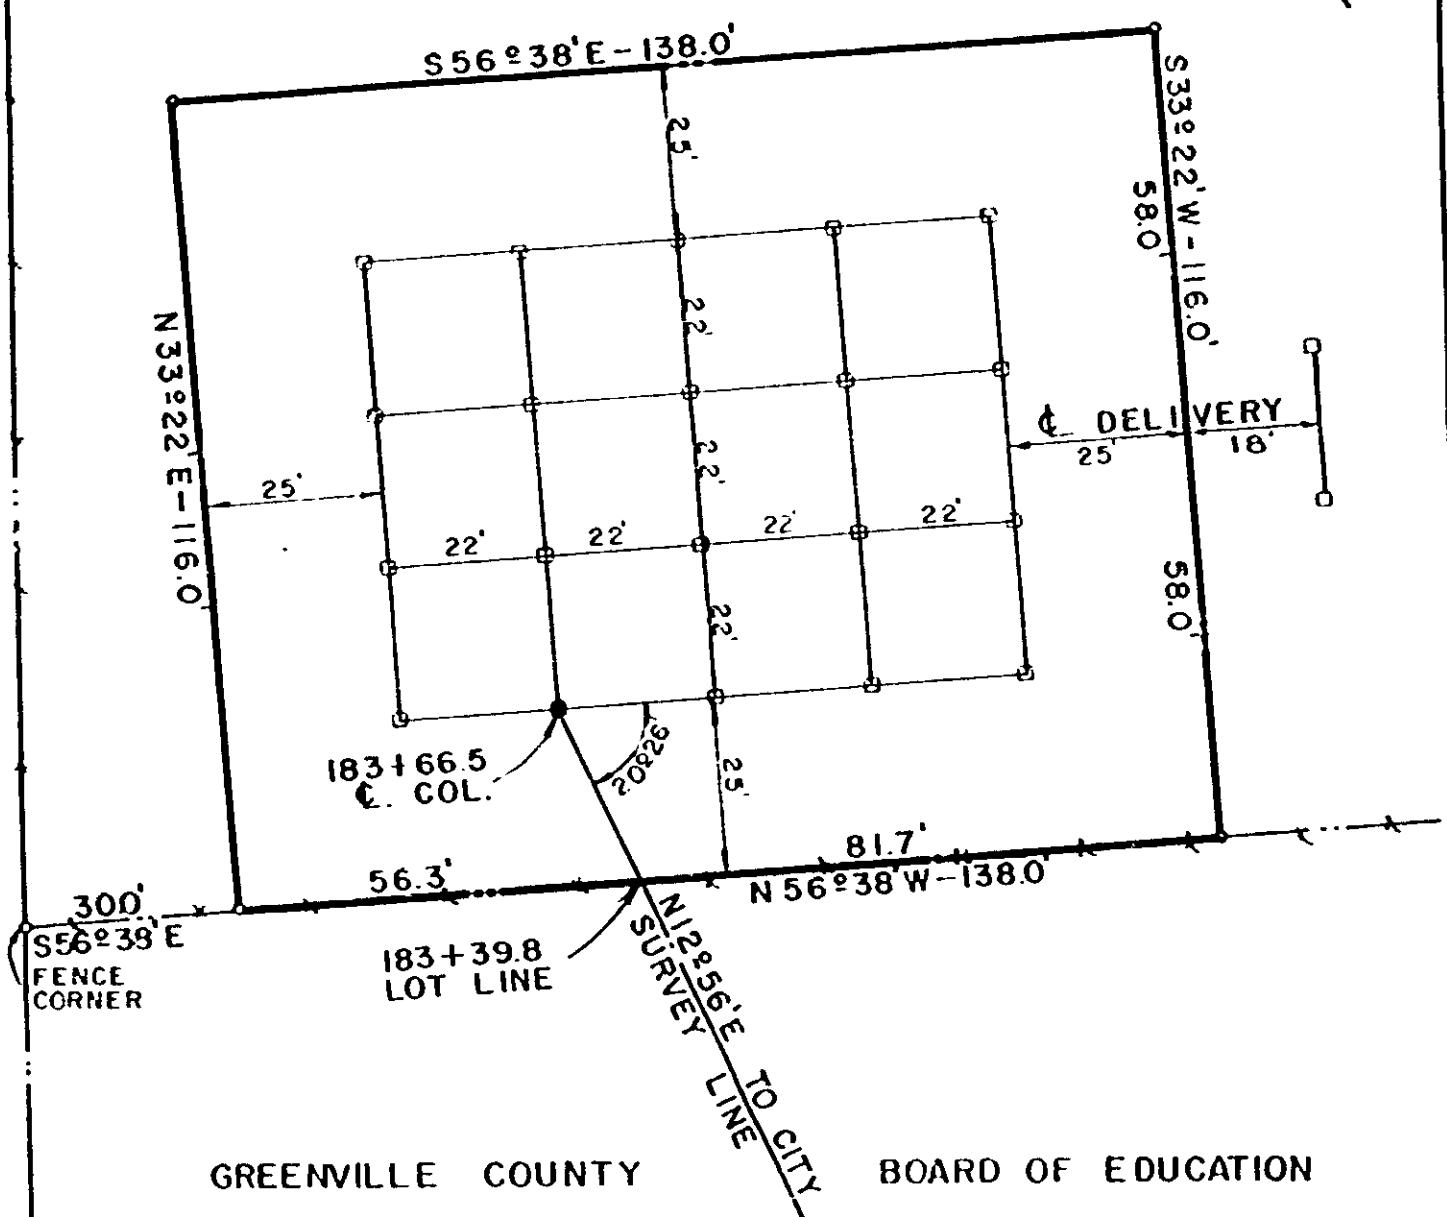


TO DELANO AVENUE

PARKER STREET

TO ANDERSON ST.

COMMISSIONEERS OF PUBLIC WORKS
OF THE CITY OF GREER AND
THE CITY OF GREER, S. C.

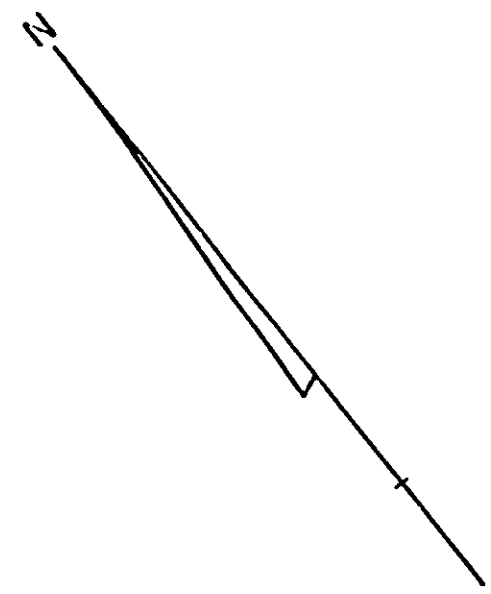

DUKE POWER COMPANY
CITY OF GREER DEL. NO. 2
SUBSTATION LOT
LEASED FROM AND TO SERVE
COMMISSIONEERS OF PUBLIC WORKS
OF THE CITY OF GREER AND
THE CITY OF GREER, S. C.
GREER, S. C.
GREENVILLE COUNTY

SCALE 1" = 30'
BOOK NO. 1522

JULY 23, 1975
FILE NO. 4-743

RECORDED SEP 4 '75
At 12:00 P.M.

6043

9793

4928 RV.2