

Name and  
 Full Name of  
 Applicant William W. Kehl  
7 West Seven Oakes Drive  
Greenville, South Carolina

Toll  
 Line \_\_\_\_\_ (No-1)  
 or  
 Exchange Line GREENVILLE (Exchange)  
 tributary to \_\_\_\_\_


The Property is bounded where the line enters and leaves this property by the property of  
STANLEY DRIVE to the South  
 and \_\_\_\_\_ to the \_\_\_\_\_

Authority 543-2085 Classification \_\_\_\_\_  
 Area GREENVILLE, SOUTH CAROLINA

Approved \_\_\_\_\_  
 Title District Engineer

RECORDING FEE  
 PAID \$ / 5

NORTH  
 ↑

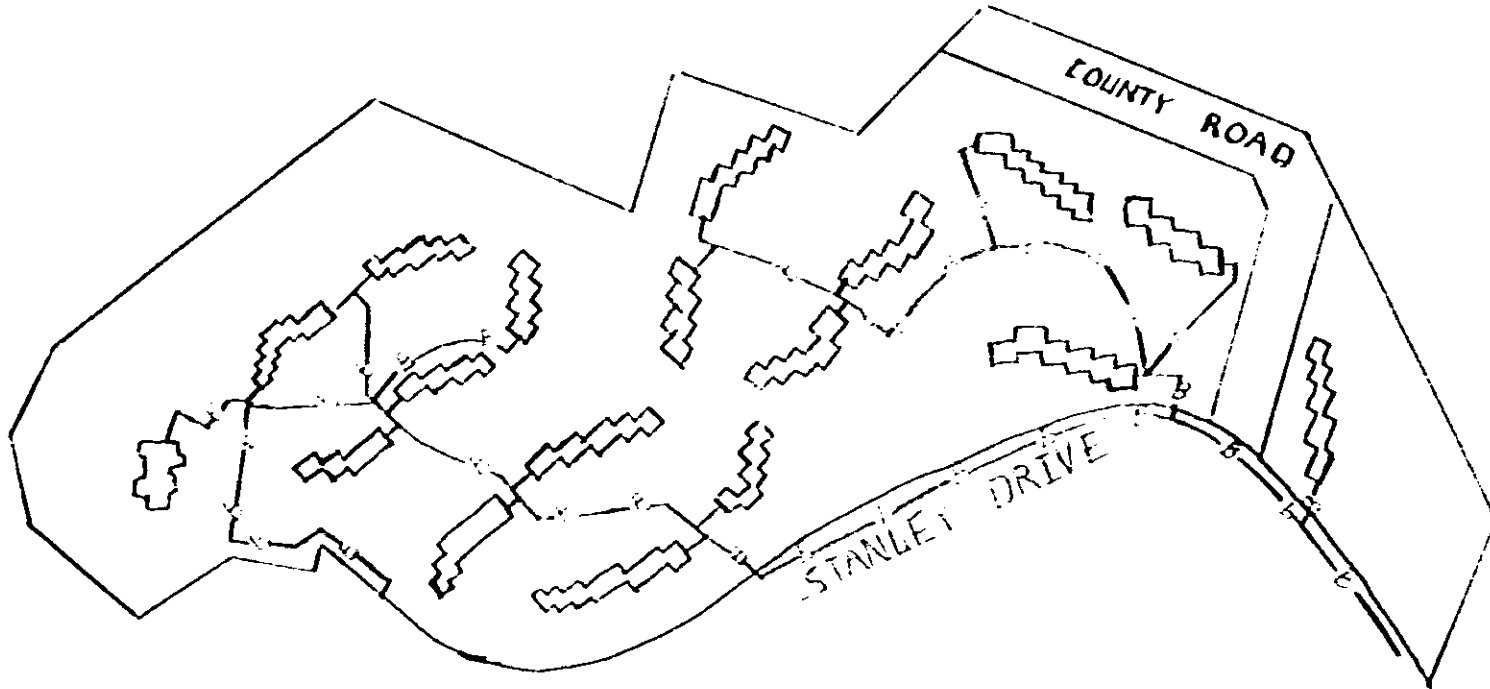

RECORDED NOV 10 '75  
 At 4:45 P.M.

R. M. C. for G. Co. S. C.

Filed for record in the office of  
 the R. M. C. for Greenville  
 County, S. C. at 4:45 o'clock  
 P. M. Nov. 10, 1975  
 and recorded in Deed Book  
 1027 at page 71.

12493

K\* 12493 CM

4328 RV-2