

Name and  
Post Office Address  
of Party: Dee Smith Company, Inc.  
2003 Laurens Road  
Greenville, South Carolina

Toll  
Line  
or  
Exchange Line (Exchange)  
tributary to: Greenville


The Property is bounded above the line entered and leaves this property to the property of  
Devenger Road on the South Side  
and Fred H. Hudson on the North Side

Authority: P-43224, S-8175 Classification: 945-C


Area: Greenville, South Carolina

Approved: *[Signature]*  
Title: District Engineer

Right of Way

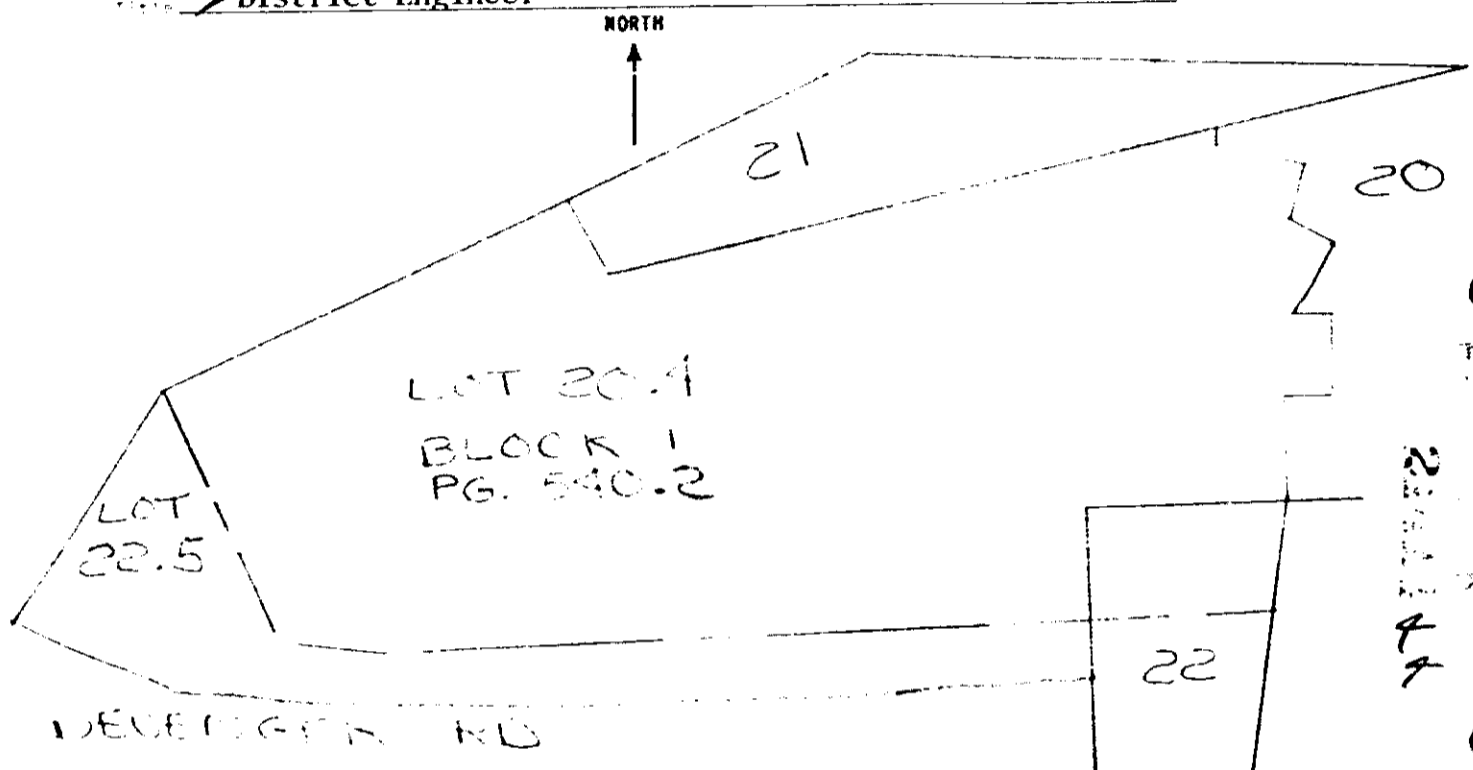

TYPICAL SECTION

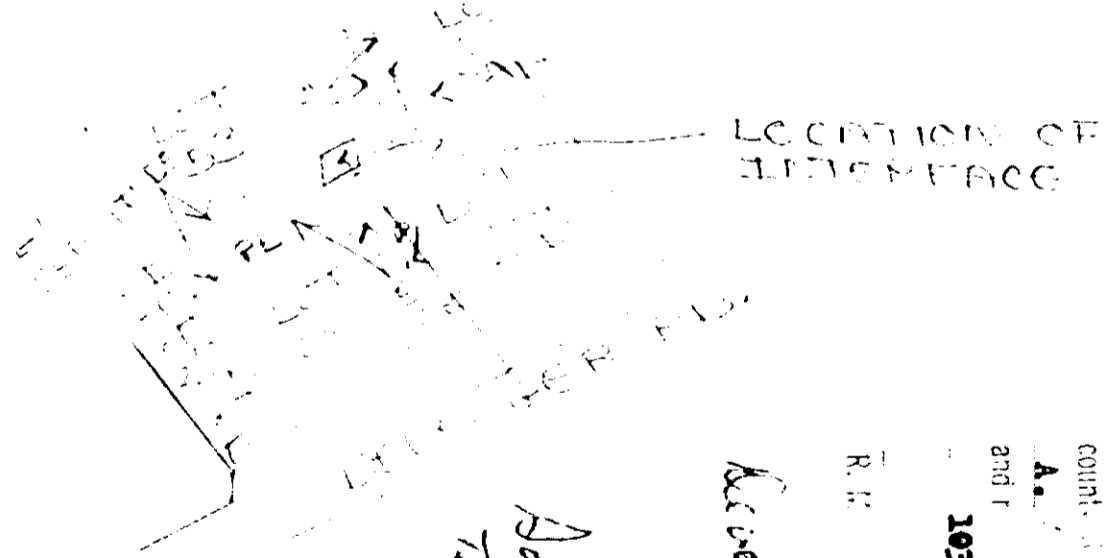

*Also shown at*

*Devenger Road, S.C.*  
*Telephone 7-1111*

RECORDED FEB 24 76 At 10:30 A.M. # 2444

Filed for record in the office of  
the Recorder for Greenville  
County, S.C., at 10:30 o'clock  
A.M. Feb. 21, 1976  
and recorded in Deed Book  
1032 at page 46

4328 RV-2