

TO: T. G. DANIEL, JR. - PRESIDENT, MCBEE APARTMENTS  
A LIMITED PARTNERSHIP, P.O. BOX 2551 STATION A  
SPARTANBURG, SOUTH CAROLINA 29302

FROM: GREENVILLE (Exchange)


PROPERTY IS BOUNDED WHERE THE LINE ENTERS AND LEAVES THIS COUNTY BY THE PROPERTY OF  
DUKE POWER CO. SOUTH

EAST MCBEE AVENUE NORTH

SECTION 5-8171 745-C

SOUTH CAROLINA TWD

DISTRICT ENGINEER

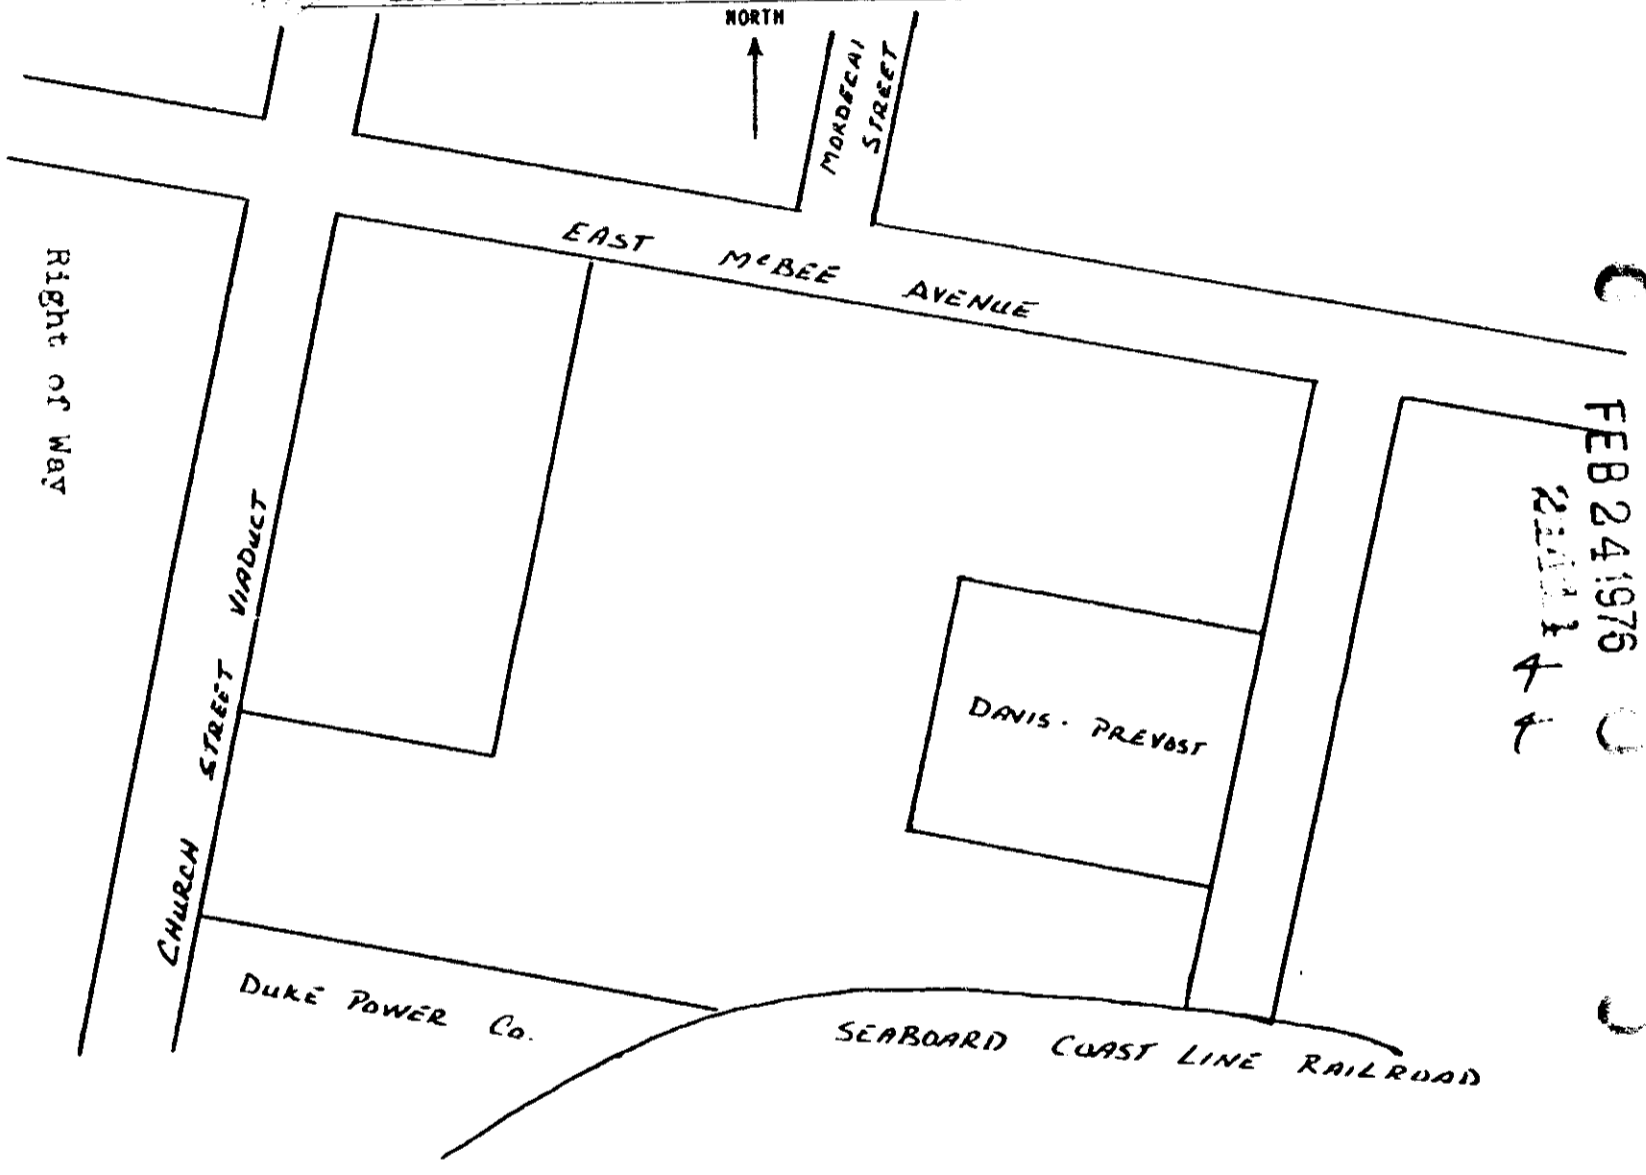

FEB 24 1976  
2:00 PM

*Richard L...*

*Antoine Hill Telephone*

*McBee Apartments*

Filed for record in the office of  
the R. M. C. for Greenville  
South S. C. at 10:29 A.M.  
Feb. 24, 1976  
1032

RECORDED FEB 24 '76 AT 10:29 A.M. # 2:00 PM

2-M 8264