


Vol 1034 Part 194

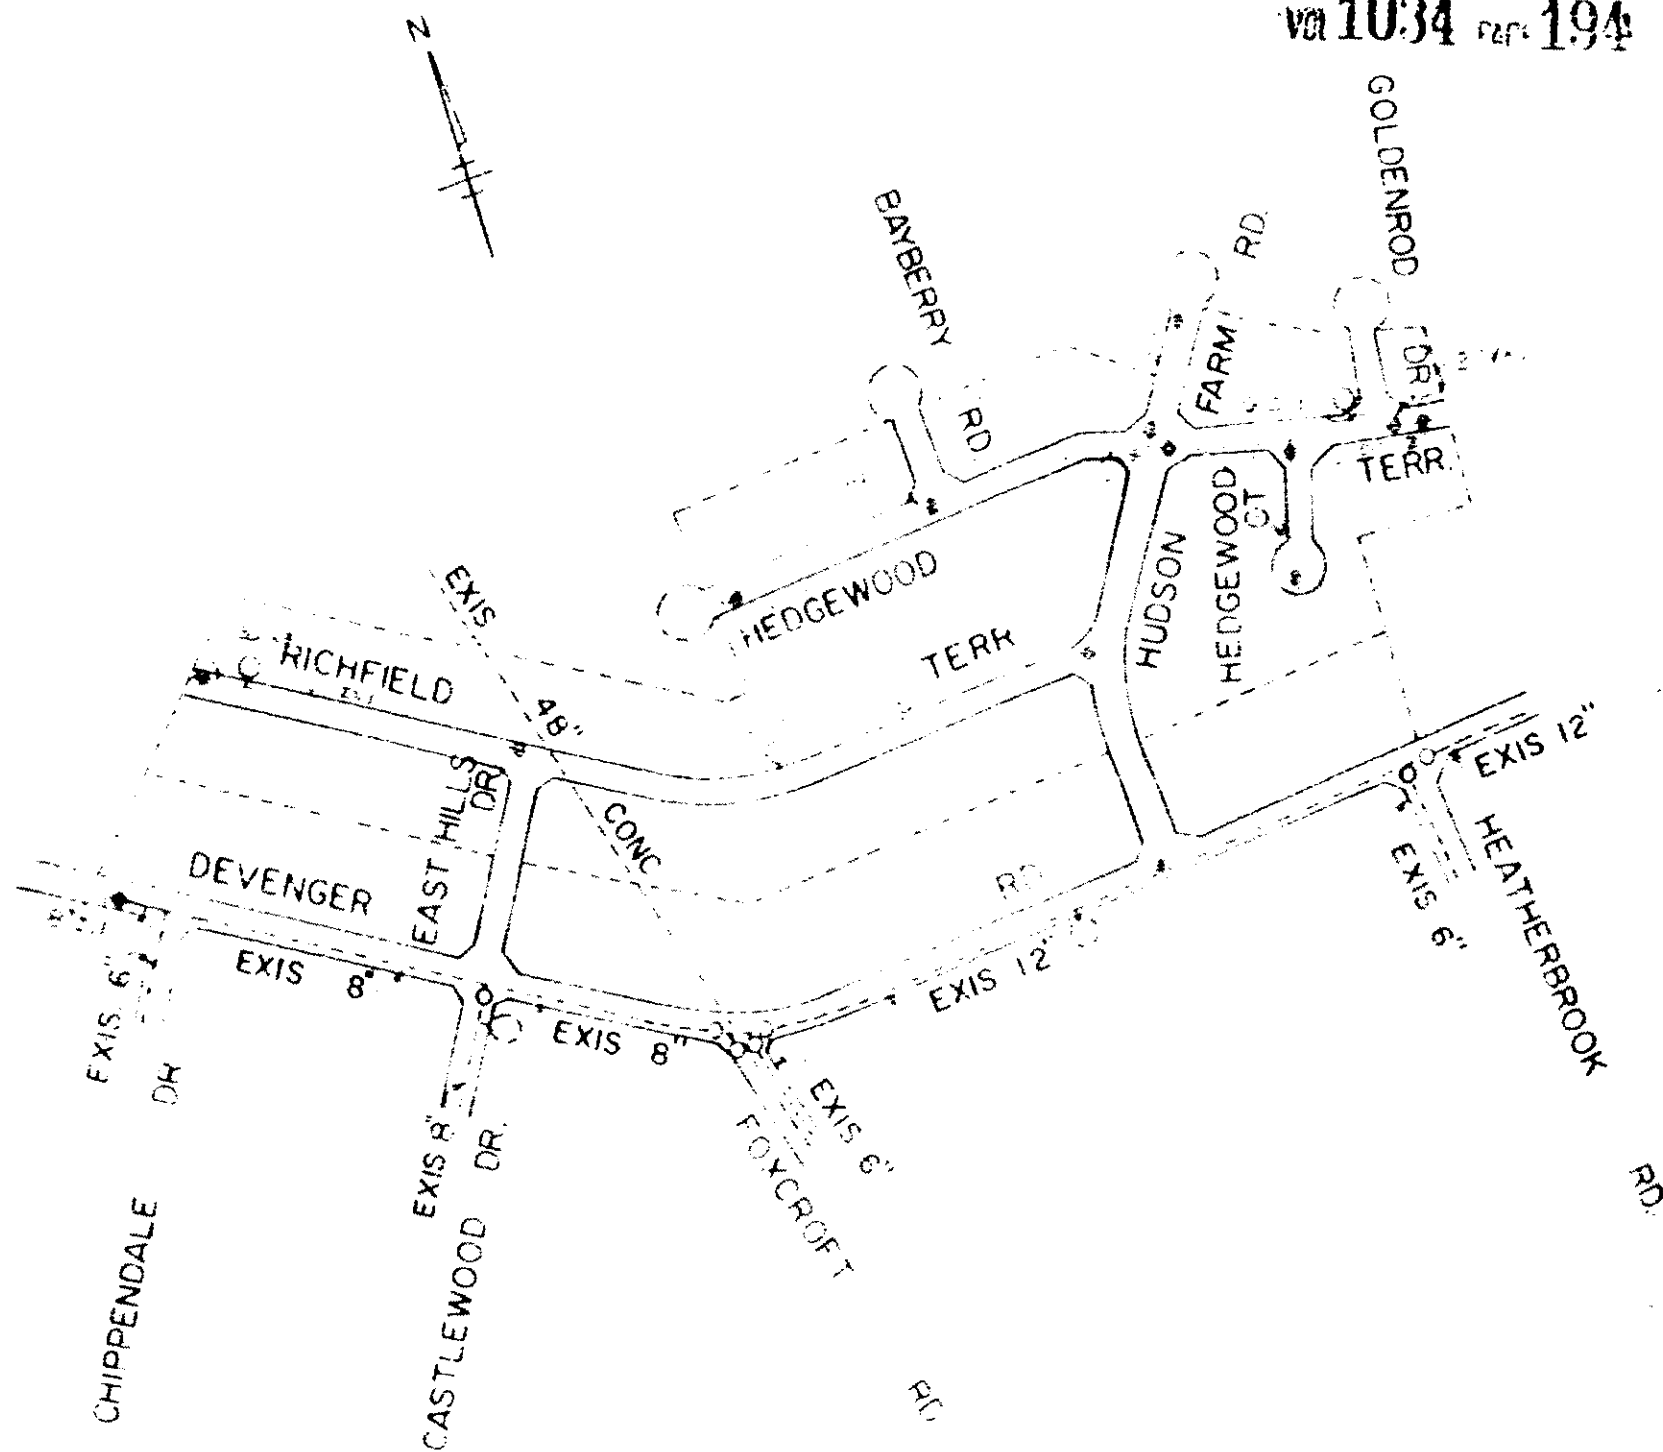

NOTE ALL 6" & 8" VALVES OPEN RIGHT
 ALL 12" VALVES OPEN LEFT
 ALL FIRE HYDS. TO BE 3-WAY & OPEN RIGHT

George E. Lee Land Co.,
 (A Partnership)
 to
 Commissioners of Public Works
 of the City of Greenville, S. C.
 March 15, 1976

DEVENGER PLACE SEC. 6 & 7

PER. 176 SCALE 1" = 400'
 BLK. 94-24-20, 22, & 23.7

MATERIAL LIST	
8" D. I. Pipe	1,110'
6" D. I. Pipe	3,090'
2" Galv. Pipe	380'
4" Valves	2
6" Valves	1
12" Valves	1
Fire Hydrants	1

RECORDED APR 5 '76 At 3:06 P.M.

25509

4328 RV-2