


PIEDMONT NATURAL GAS COMPANY, INC.  
 PROPOSED CONSTRUCTION SKETCH

VOL 1044 PAGE 302

Page 1 of 1 Pages

District GREENVILLE I.R. No. 06003 Date 10-7-76  
 Sketch Prepared By HRH General Main Map No. 18-39

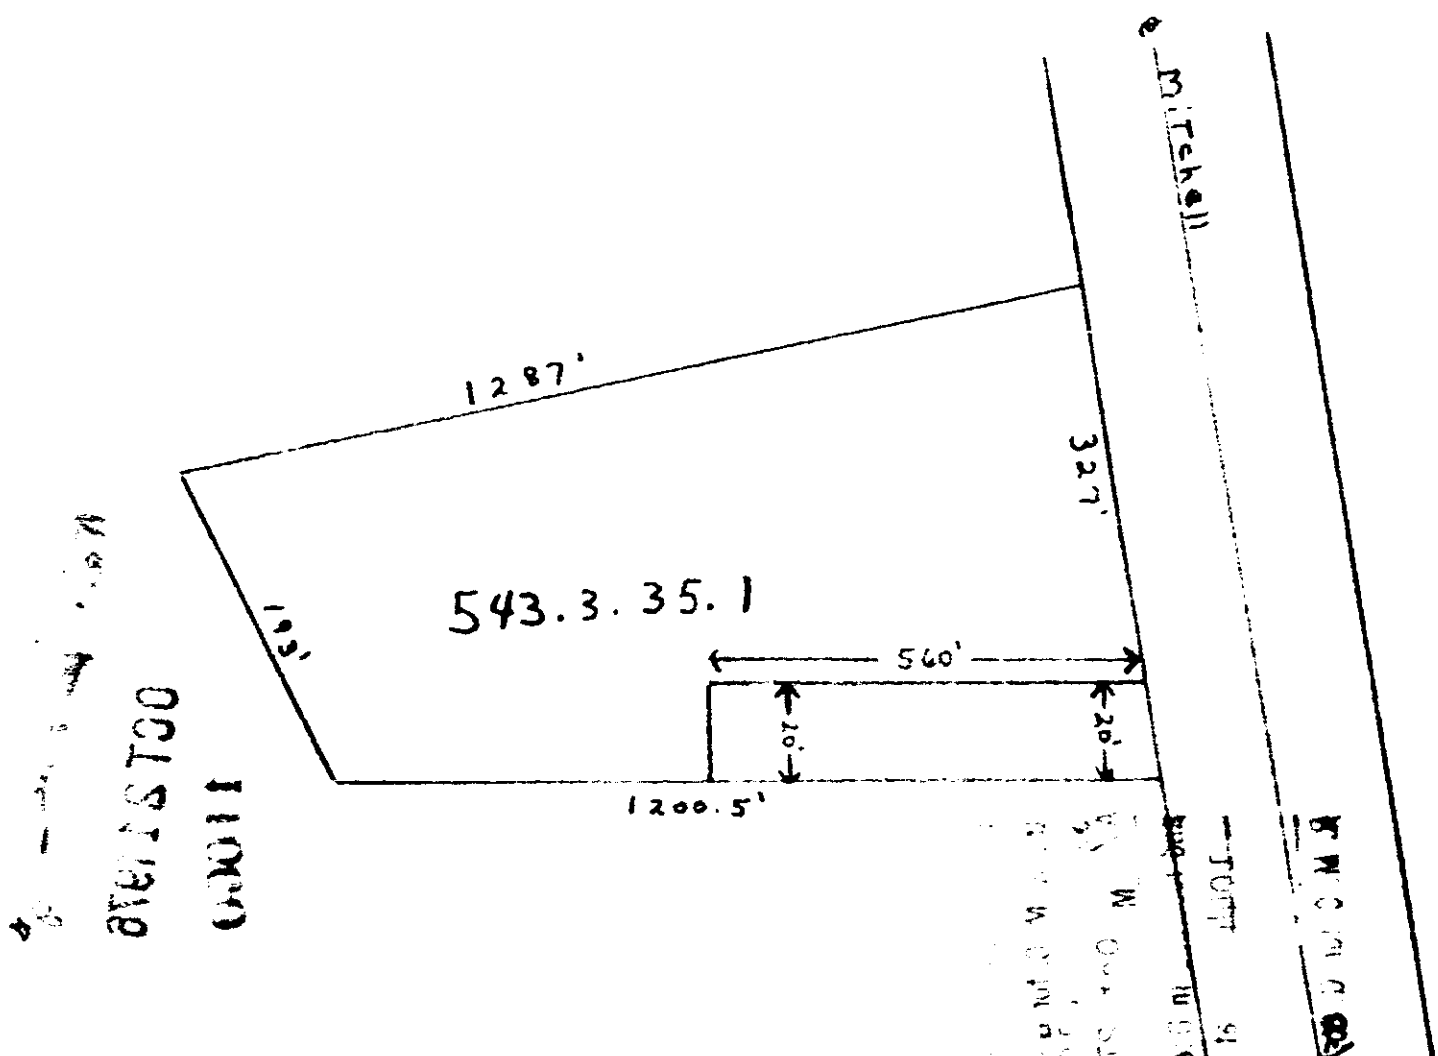

PROPERTY OF THOMAS CROSS AS SHOWN  
 ON TAX MAP 543.3.35.1 IN BUTLER TOWNSHIP,  
 GREENVILLE COUNTY, STATE OF SOUTH CAROLINA,  
 TO SHOW 20' X 560' GAS UTILITY EASEMENT.

Design Dept. Comments \_\_\_\_\_ Initials \_\_\_\_\_

Construction Dept. Comments \_\_\_\_\_ Initials \_\_\_\_\_  
 REcorded OCT 21 1976 at 10:48 A/M 11000

14328 (N-2)