


S.C. PHILLIPS

VOL 1070 PAGE 105

PHILLIPS LN.

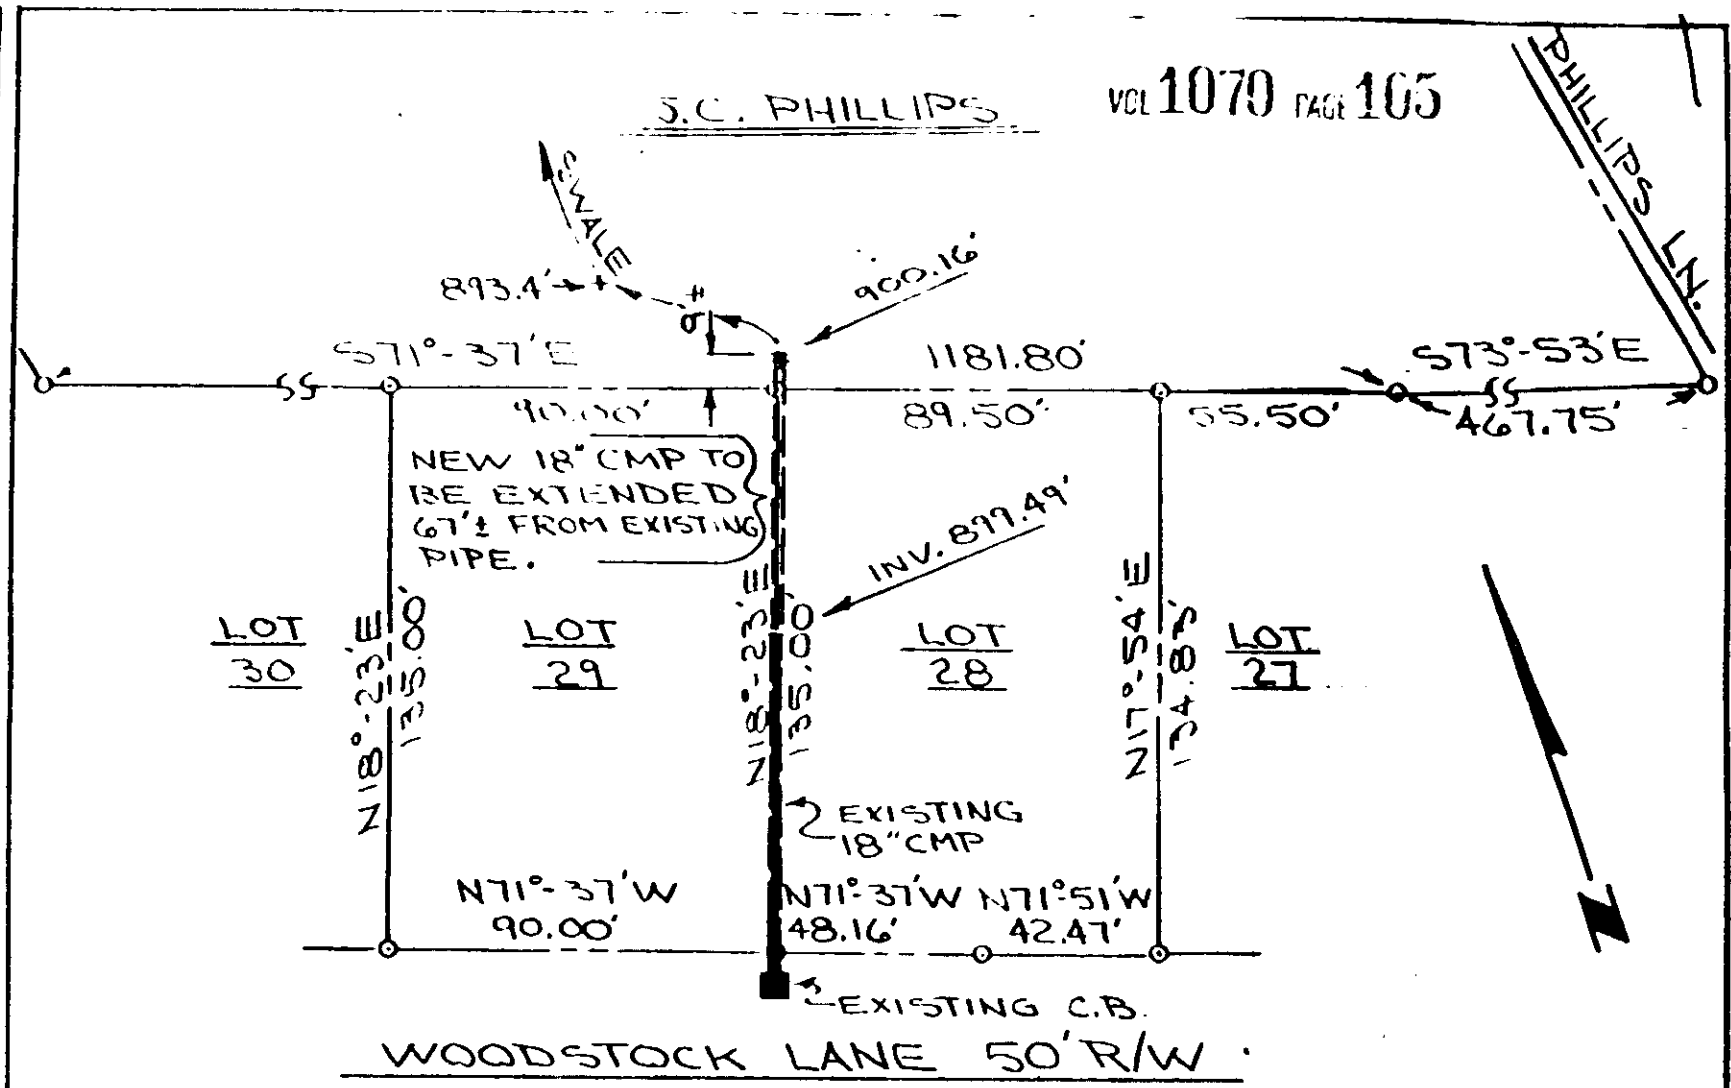

STORM DRAINAGE
FOR
LOT 28 AND LOT 29
WESTMINSTER VILLAGE
SECTION I

OWNER:

WESTMINSTER CO.
GREENVILLE, S.C.

ENGINEER:

HEANER ENGR. CO., INC.
GREENWOOD, S.C.

J.R.

4328 RV-2

0105