


0214

VOL 1076 PAGE 214

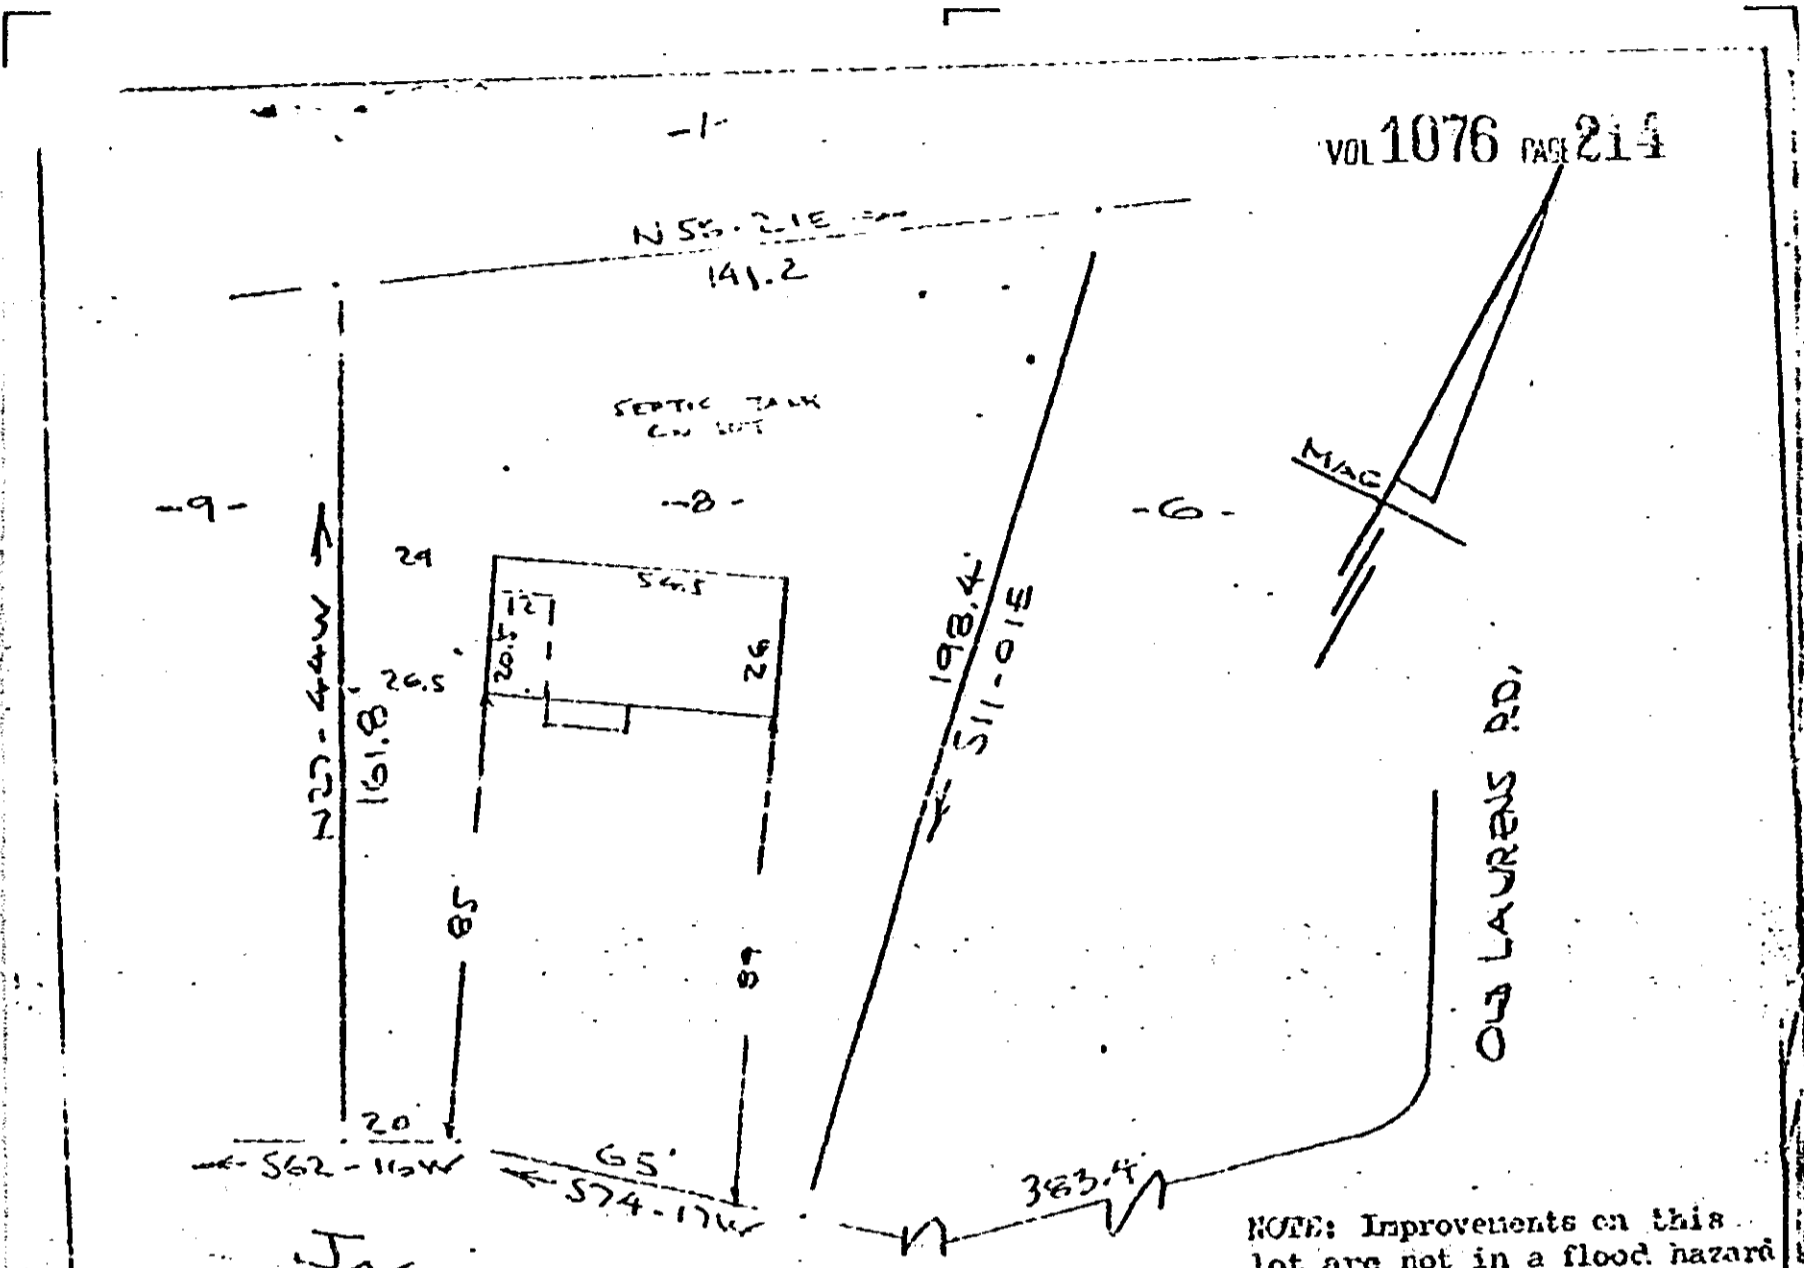

JACQUILINE RD.
WATER IN ST. RIV.

NOTE: Improvements on this lot are not in a flood hazard area.

PROPERTY OF
NEAR GREENVILLE, S. C.
SCALE: AS SHOWN
27 JULY 1977

This is to certify that on the 27th day of July, 1977, I surveyed the property shown on this plat, being known as lot 8 on plat of REVISED MAP NO. 1 FRANKLIN HILLS and recorded in the REC Office Greenville County, S. C., in Plat Book "DD" at Page 95; and that the property lines, walls and buildings are as shown hereon, and that the walls and buildings located on said lot do not encroach or project on adjacent street or property, and that no adjacent walls or buildings encroach or project on said premises, and no power lines cross this property except as shown hereon.

R. B. Bruce
R. B. Bruce, RLS #1952

RECORDED MAR 30 1978 At 2:00 P.M. 28663

4328 RV-21