


Vol 1070

A. EARL WALDROP
 23 SULPHUR SPRINGS ROAD
 GREENVILLE, SOUTH CAROLINA
 SULPHUR SPRINGS ROAD
 GREENVILLE
 JACOB L. TOWNSEND WEST
 ETHEL N. HOLMESLEY EAST
 EST. S. 9188 91C
 SOUTH CAROLINA
D. J. Tyler
 DISTRICT ENGINEER

NORTH



TAX MAP #161
BLOCK 1

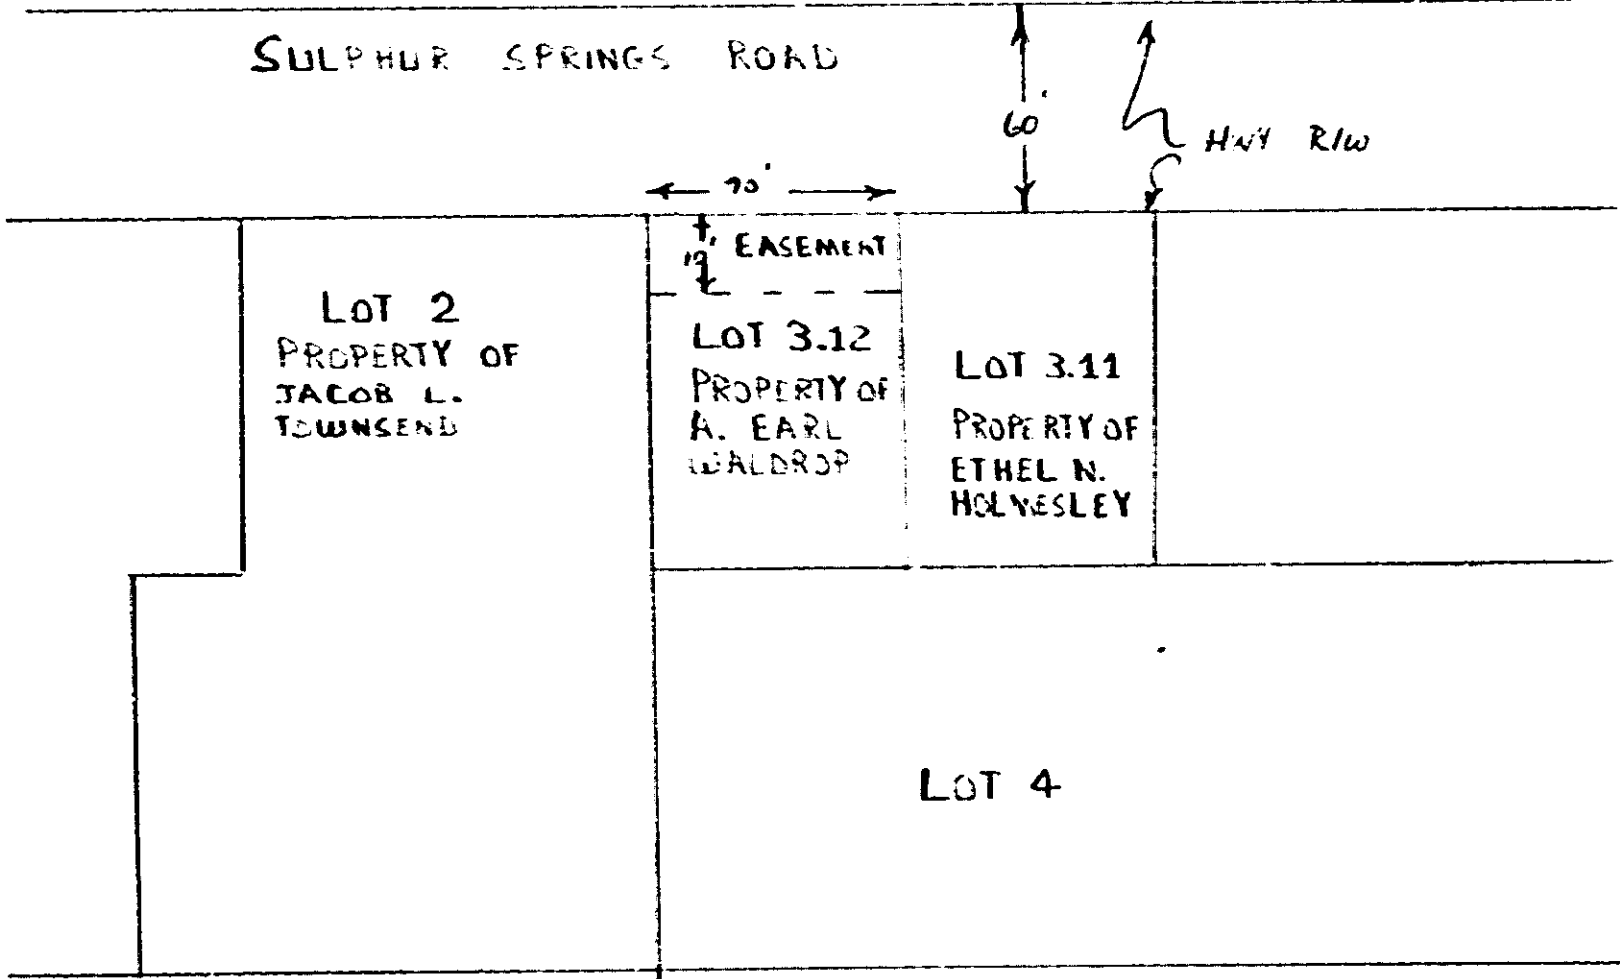

RECORDED MAY 11 1978 at 2:03 P.M.

R. M. C. for G. Co. S. C.

Filed for record in the office of
 the R. M. C. for Greenville
 County, S. C. at 2:03 o'clock
 P. M. May 11, 1978
 and recorded in Deed Book
 1079 at page 8

33621

MAY 11 1978

X33621

4328 RV-2

0009