


CHARLES W. & FRANKIE GRANGER
307 SULPHUR SPRINGS ROAD
GREENVILLE, SOUTH CAROLINA
SULPHUR SPRINGS ROAD
GREENVILLE

MARY LUCIA H. JONES WEST
CHARLES W. & FRANKIE GRANGER EAST
EST. 5-9188 91C
SOUTH CAROLINA
A. J. Jyl
DISTRICT ENGINEER

NORTH

TAX MAP # B B.3

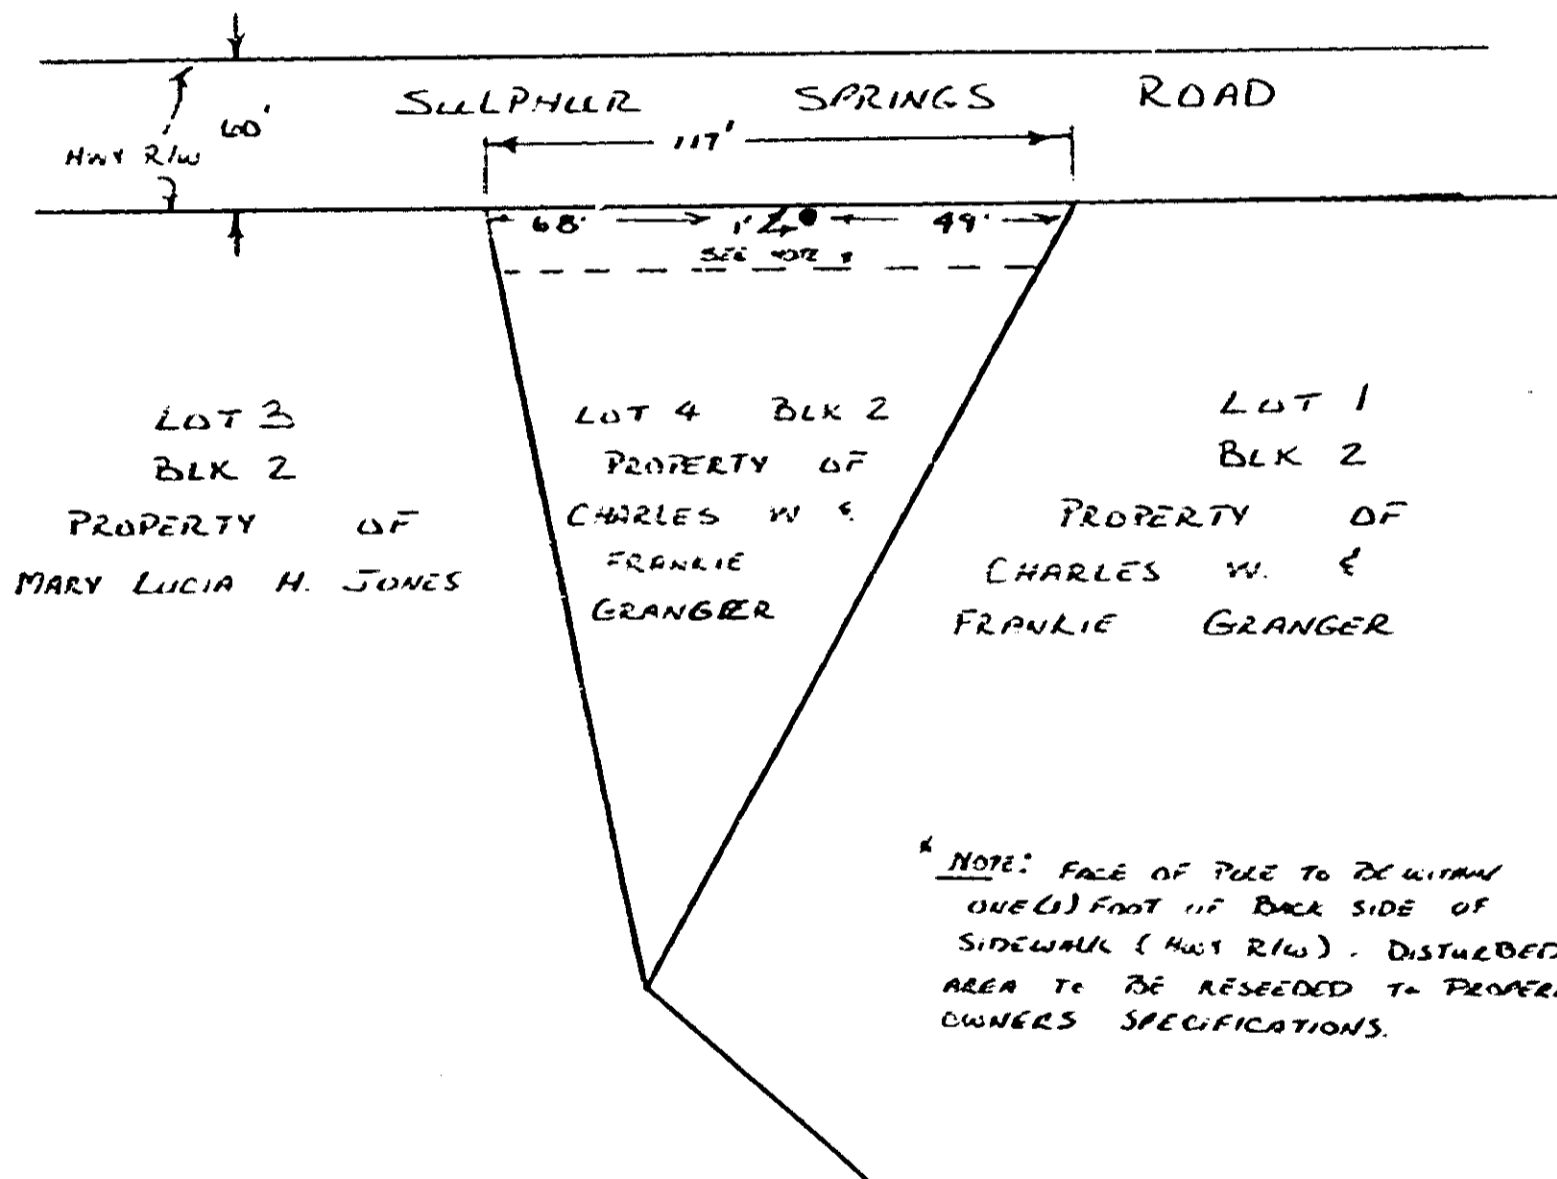

RECORDED MAY 11 1978 at 2:03 P.M.

R. M. C. for G. Co. S. C.

Filed for record in the office of
the R. M. C. for Greenville
county, S. C. at 2:03 o'clock
P. M. May 11, 1978
and recorded in Deed Book
1079 at page 10

33621

MAY 11 1978

33621 X

4328 RV-2