


CHARLES W. & FRANKIE GRANGER
 307 SULPHUR SPRINGS ROAD
 GREENVILLE, SOUTH CAROLINA
 SULPHUR SPRINGS ROAD
 GREENVILLE

CHARLES W. & FRANKIE GRANGER WEST
 REEDY RIVER EAST
 EST. S-9188 91C
 SOUTH CAROLINA
 J. J. Tyler
 DISTRICT ENGINEER

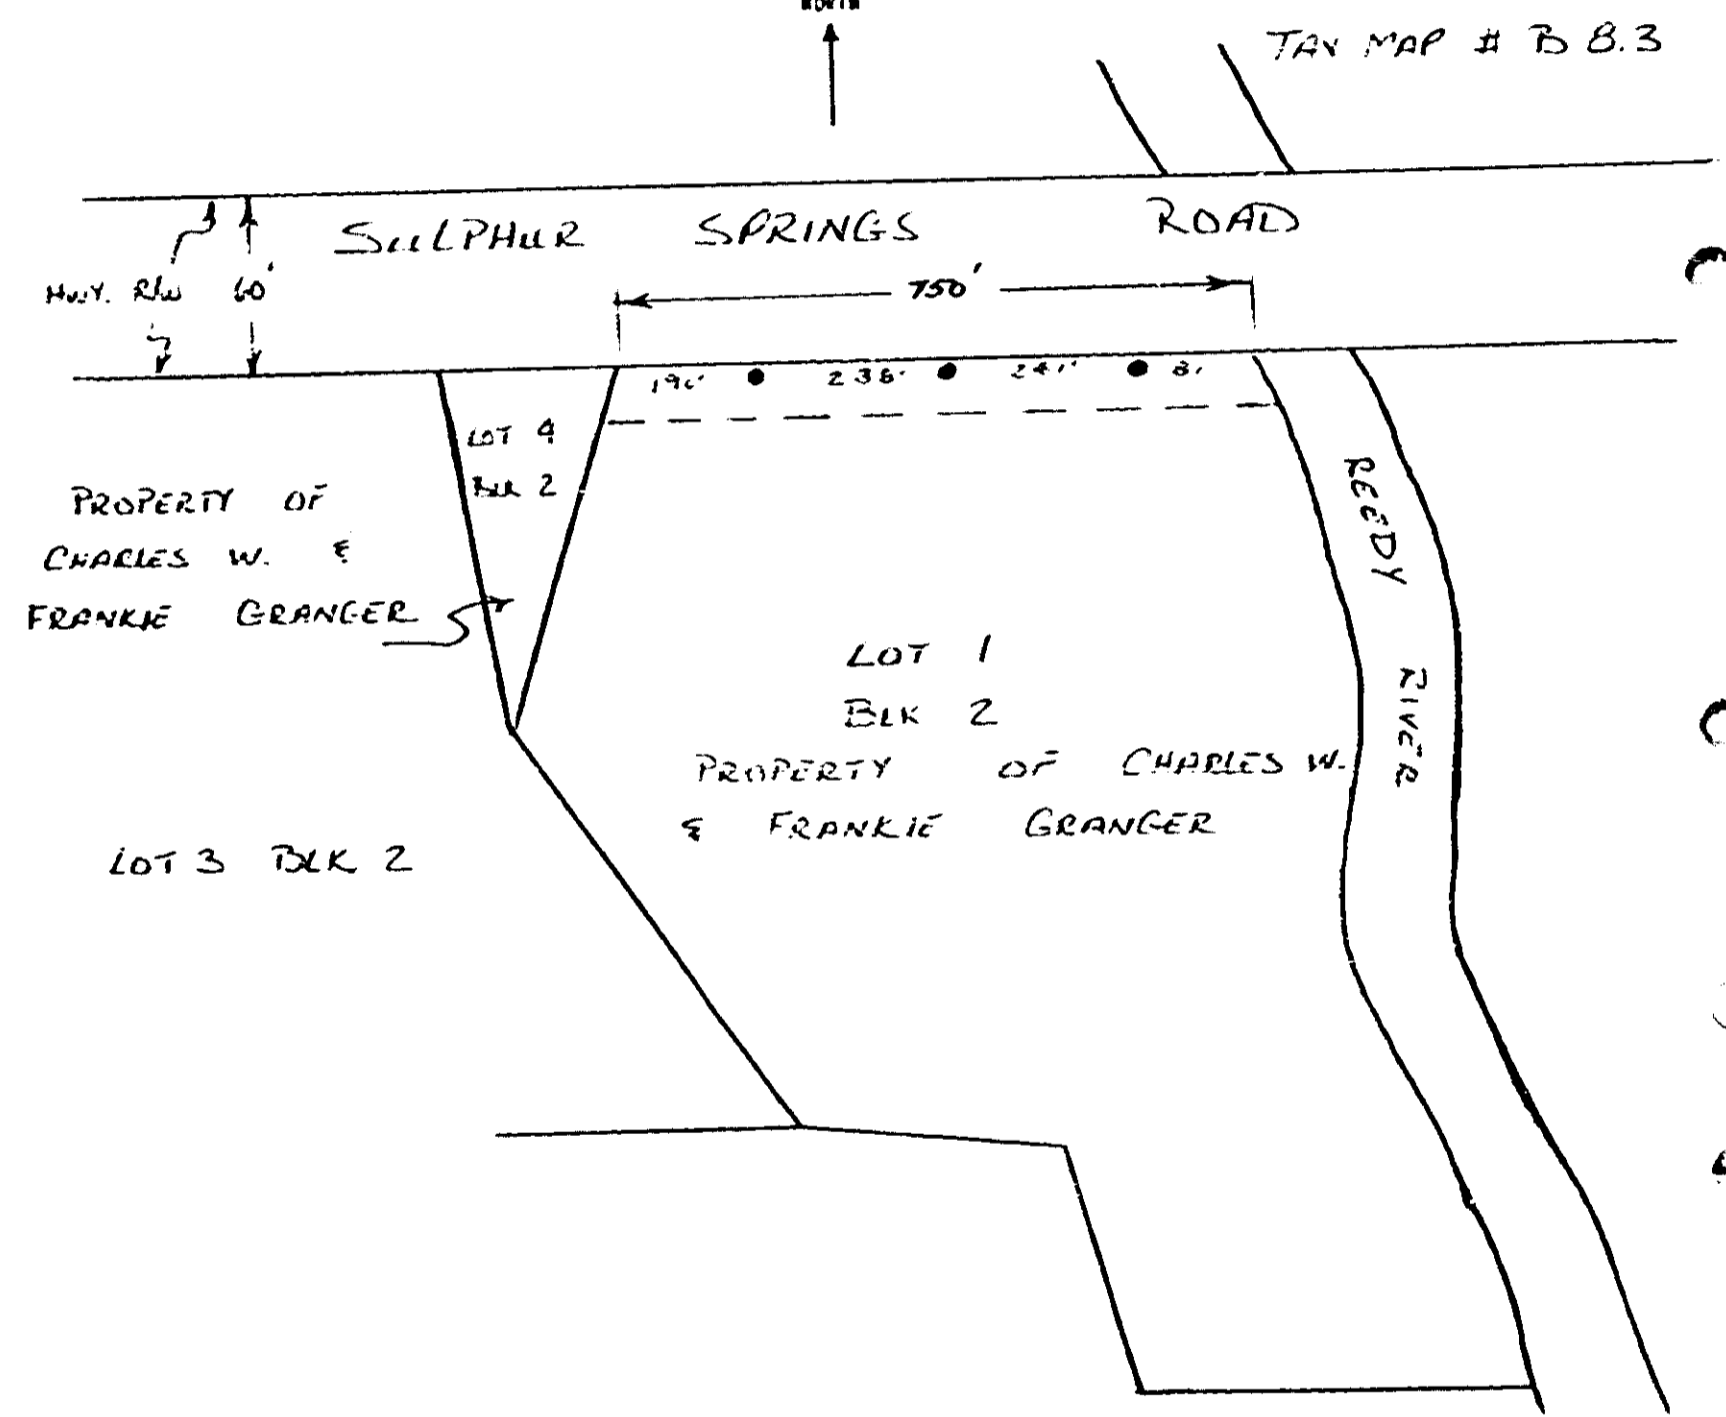

RECORDED MAY 11 1978 at 2:03 P.M.

R. M. C. for G. Co. S. C.

Filed for record in the name of
 the R. M. C. for Greenville
 county, S. C. at 2:03 o'clock
 P. M. May 11, 1978
 and recorded in Deed Book
 1079 at page 12

33621

33621

MAY 11 1978

4328 W.2

5100