

1078


ETHEL N. HOLMESLEY  
 21 SULPHUR SPRINGS ROAD  
 GREENVILLE, SOUTH CAROLINA  
 SULPHUR SPRINGS ROAD  
 GREENVILLE

A. EARL WALDROP WEST  
 CONNIE M. & THELMA B. NORRIS EAST  
 EST S-9188 91C  
 SOUTH CAROLINA  
 F. F. J. J.  
 DISTRICT ENGINEER

NORTH



TAX MAP #161  
BLOCK 1

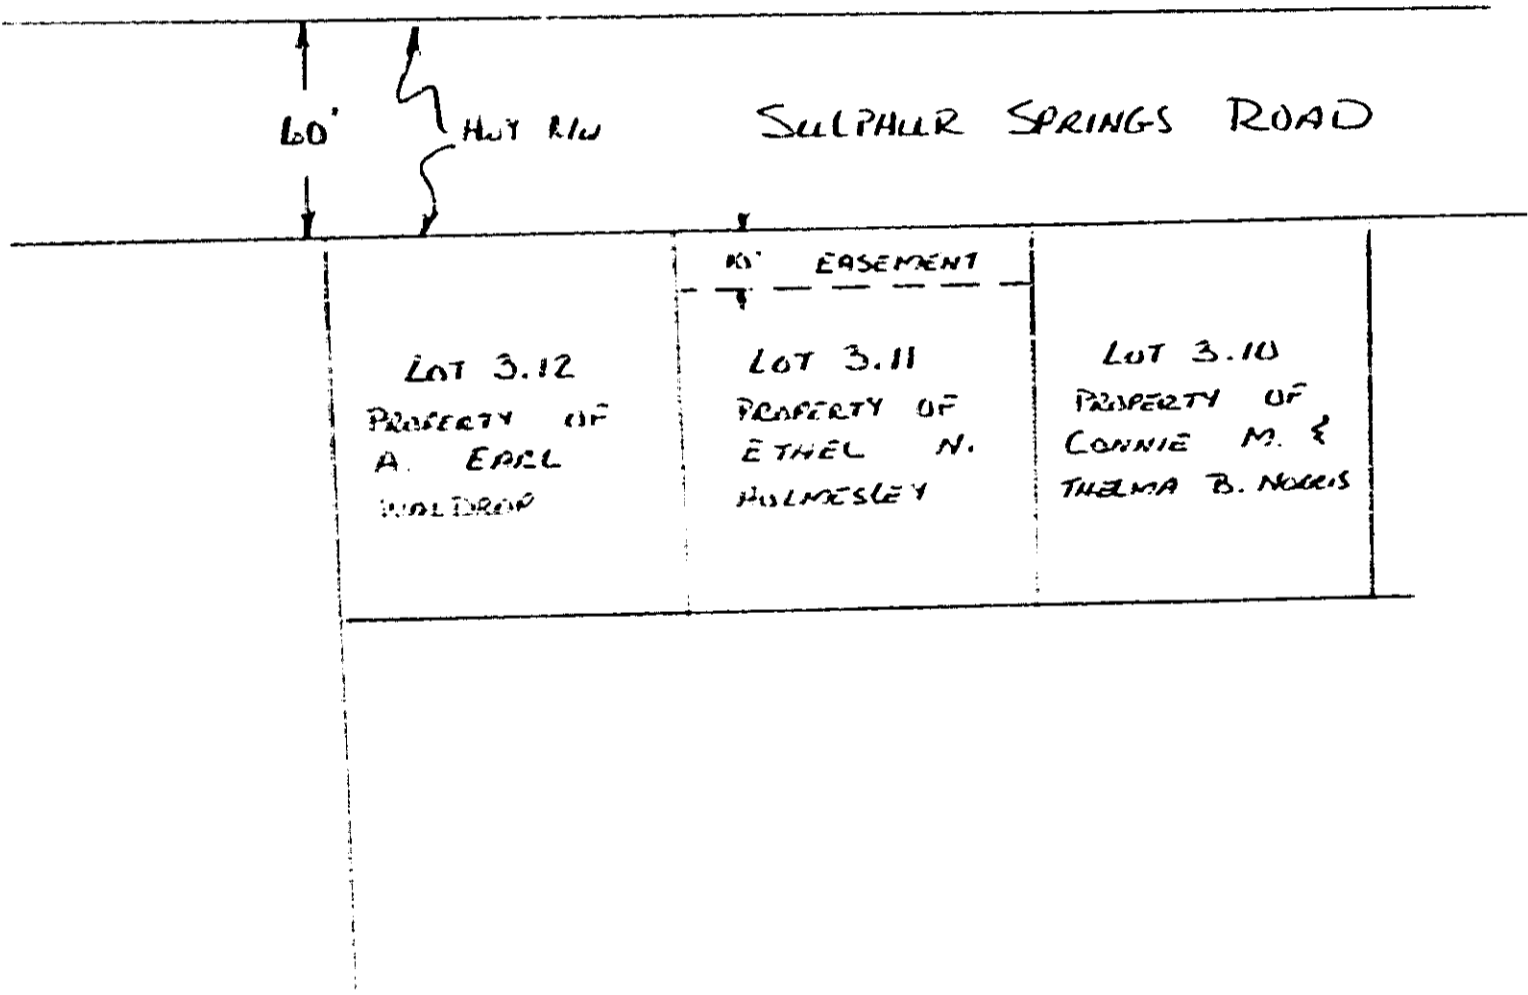

RECORDED MAY 11 1978 at 2:03 P.M.

33621

MAY 11 1978

33621  
x

Filed for record in the office of  
 the R. M. C. for Greenville  
 county, S. C. 2:03 o'clock  
 P.M. May 11, 1978  
 and recorded in Deed Book  
 1079 at page 14

R. M. C. for G. Co. S. C.

4328 MV-2

5100