


S. E. GOLDSMITH
 4300 OLD BUNCOMBE RD.
 GREENVILLE, SOUTH CAROLINA
 SULPHUR SPRINGS ROAD
 GREENVILLE

WALTER T. BRASIER, D.P.A. WEST
 TRIPLE T ENTERPRISES
 JAMIN B. & MARY ELIZABETH HUGGIN EAST

EST. S-9188 91C
 SOUTH CAROLINA
 A. J. Tyler
 DISTRICT ENGINEER

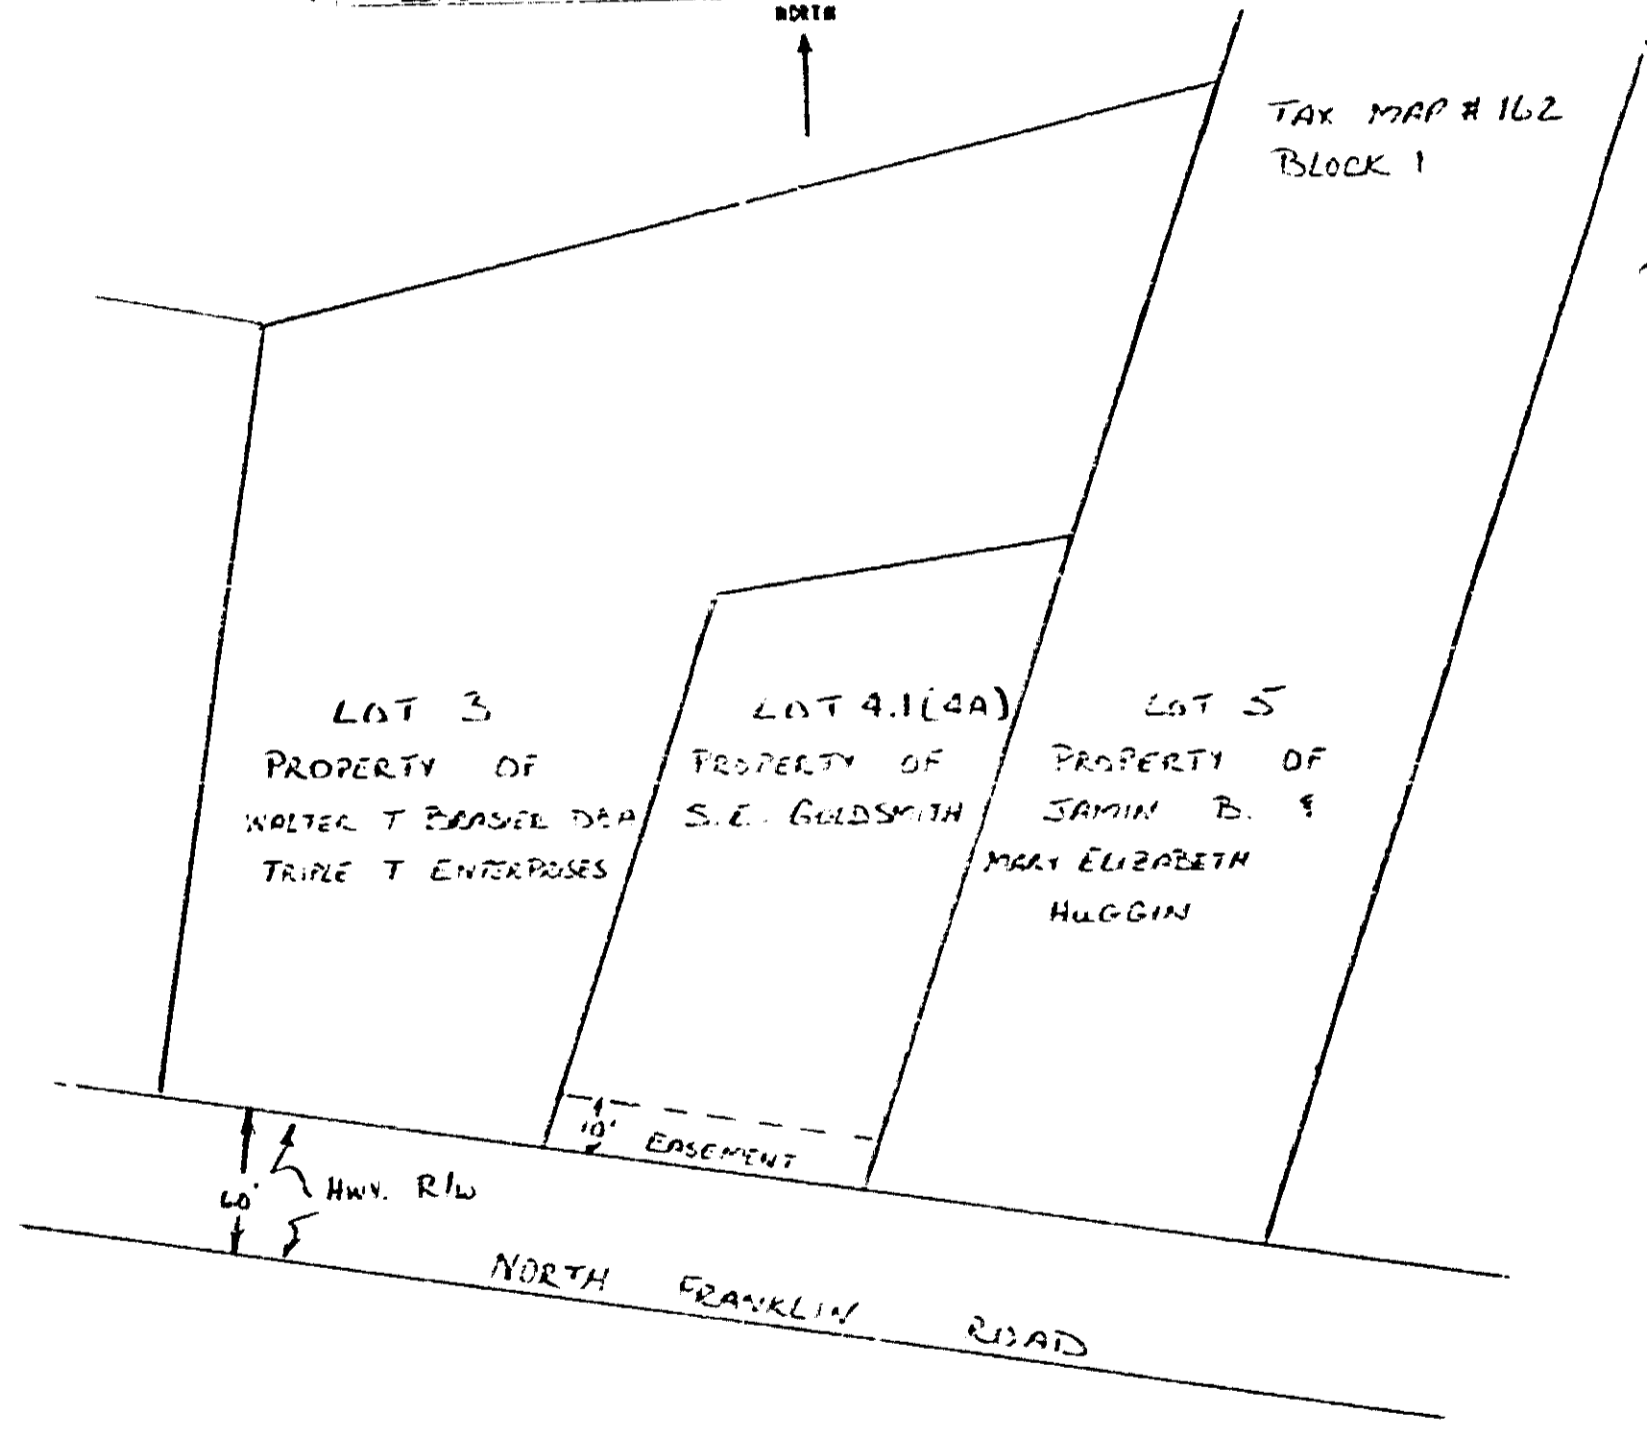

RECORDED MAY 11 1978 at 2:03 P.M. 38621

Filed for record in the office of
 the R. M. C. for Greenville
 County, S. C. at 2:03 o'clock
 P. M. May 11, 1978
 and recorded in Deed Book
 1079 at page 16
 R. M. C. for G. Co. S. C.

MAY 11 1978
 X 38621

4328 (V.2)