


NORMAN D. GWIN
 1204 N. FRANKLIN RD.
 GREENVILLE, SOUTH CAROLINA
 SULPHUR SPRINGS ROAD
 GREENVILLE
 EUNICE ALLEN GWIN WEST
 JOE A. KNIGHT EAST
 EST. S-9188 91C
 SOUTH CAROLINA
 A. J. J. J.
 DISTRICT ENGINEER

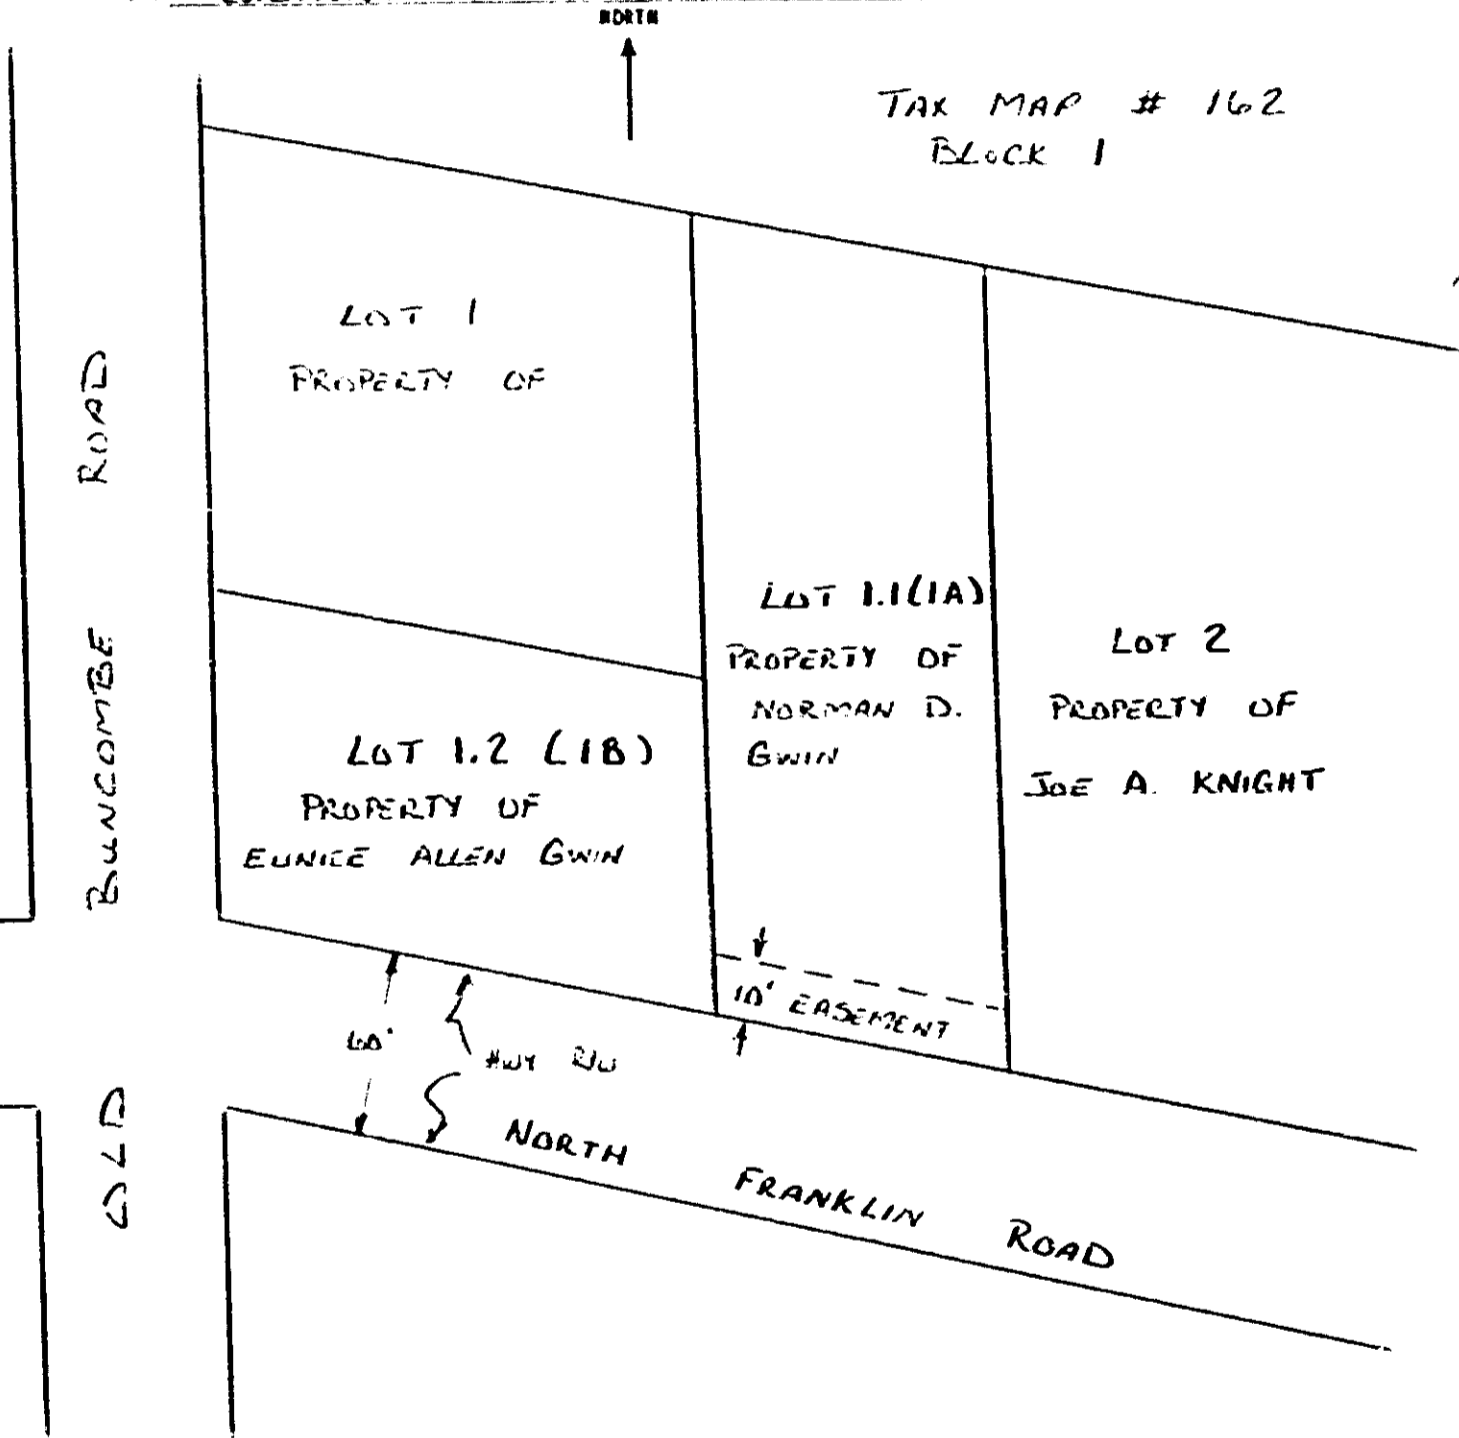

RECORDED MAY 11 1978 at 2:03 P.M. 33621

Filed for record in the office of
 the R. M. C. for Greenville
 county, S. C. at 2:03 P.M.
 P.M. May 11, 1978
 and recorded in Deed Book
 1079 at page 24
 R. M. C. for G. Co. S. C.

33621 X

MAY 11 1978

4328 (V.2)

5206