


va1055 7-505

NOTE: ALL 6" VALS OPEN RT.
FIRE HYD TO BE 3 WAY 8 OPEN RT.

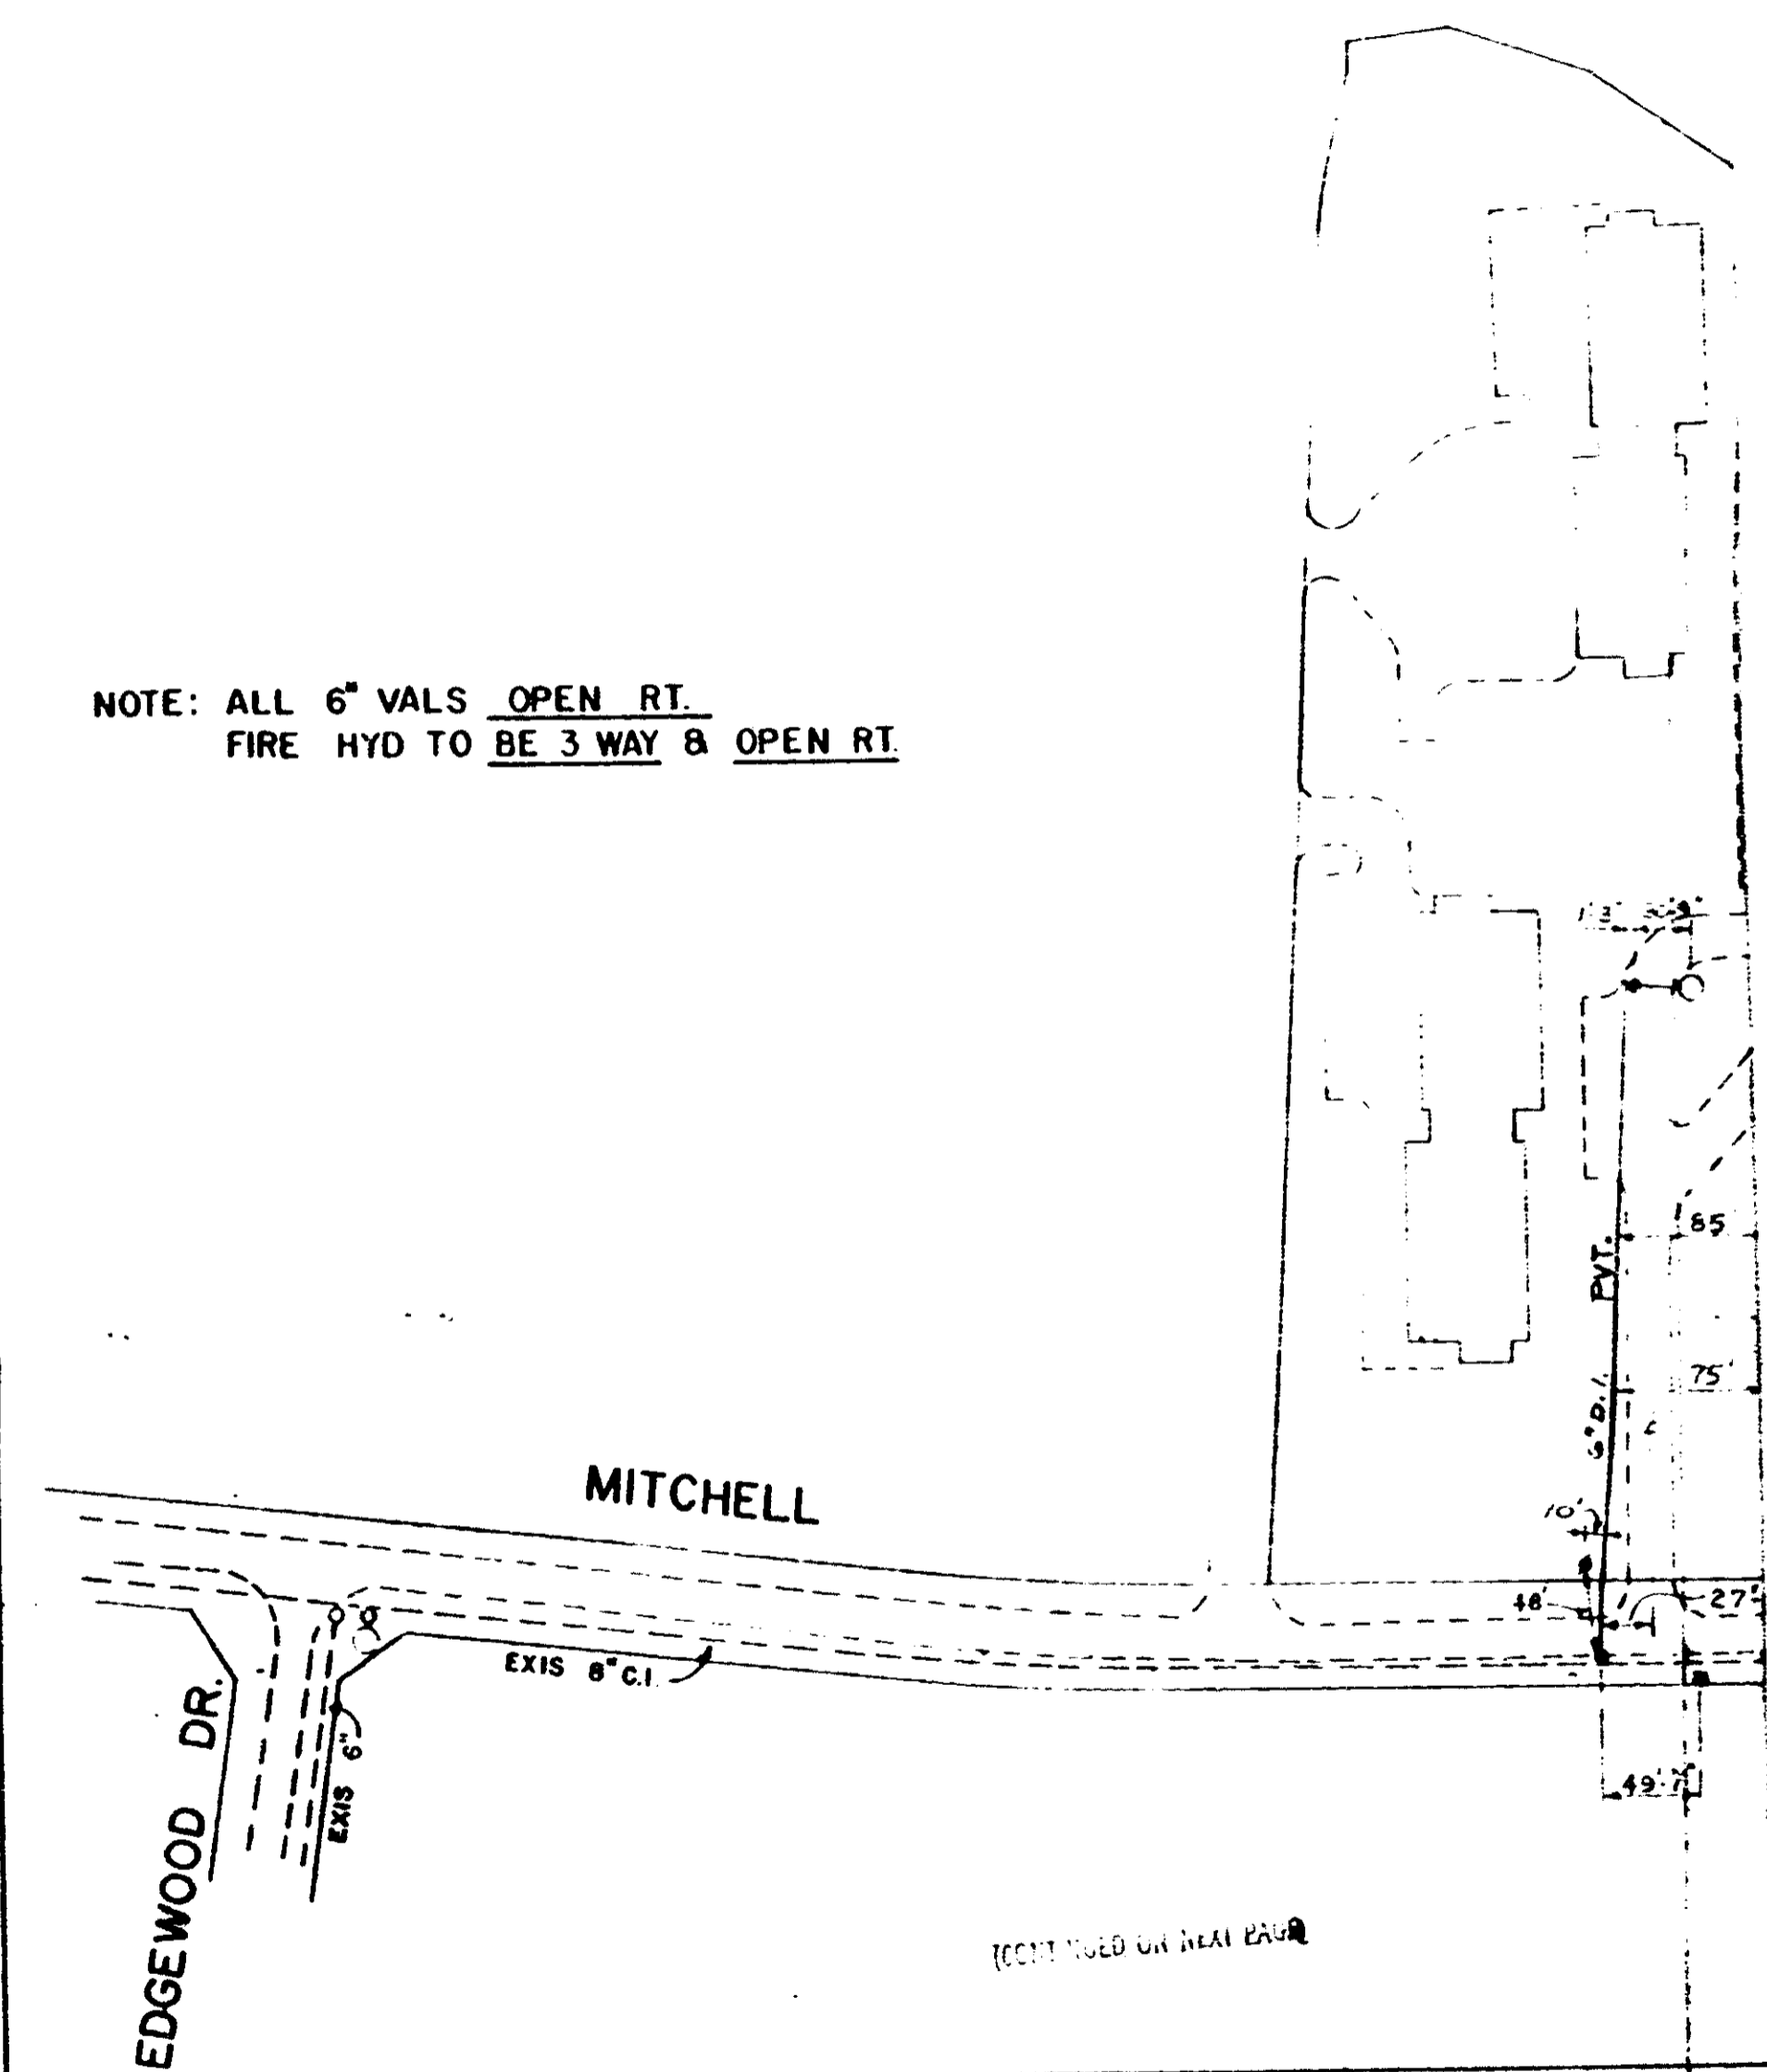

(CONTINUED ON NEXT PAGE)

9805

4328 RV-2