


I CERTIFY THAT THE PROPERTY LINES, WALLS & BUILDINGS ARE AS SHOWN HEREON, AND THAT THE SAID WALLS & BUILDINGS LOCATED ON SAID LOT DO NOT ENCRUCH OR PROJECT ON ADJACENT STREET OR PROPERTY & NO POWER LINE CROSS PROPERTY EXCEPT AS SHOWN.
 ALSO, THE SAID PROPERTY IS NOT IN A FLOOD PLAIN.

REF. INFO
 BLK BK G-24-1-889
 DEED VOL 252 P. 77
 233 PG 98
 CHICK SPRINGS TOWNSHIP
 GREENVILLE CO
 GREEN, S.C.

I CERTIFY THE ABOVE HAS BEEN RESURVEYED AND IS AS SHOWN

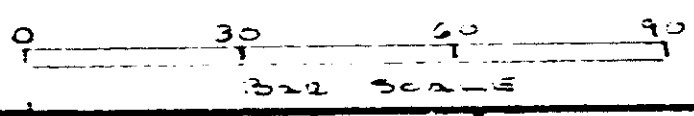

RECORDED JAN 31 1980 at 4:46 P.M.	PROPERTY OF NEAL R. MIDKIFF	Drawn By, KTG
		Checked By,
		Scale 1" = 30'
		Date 1-15-80
		File No
	GOULD & ASSOC SURVEYORS TAYLORS, S.C.	Draw No 23586

4328 RV-2

0.959