



020

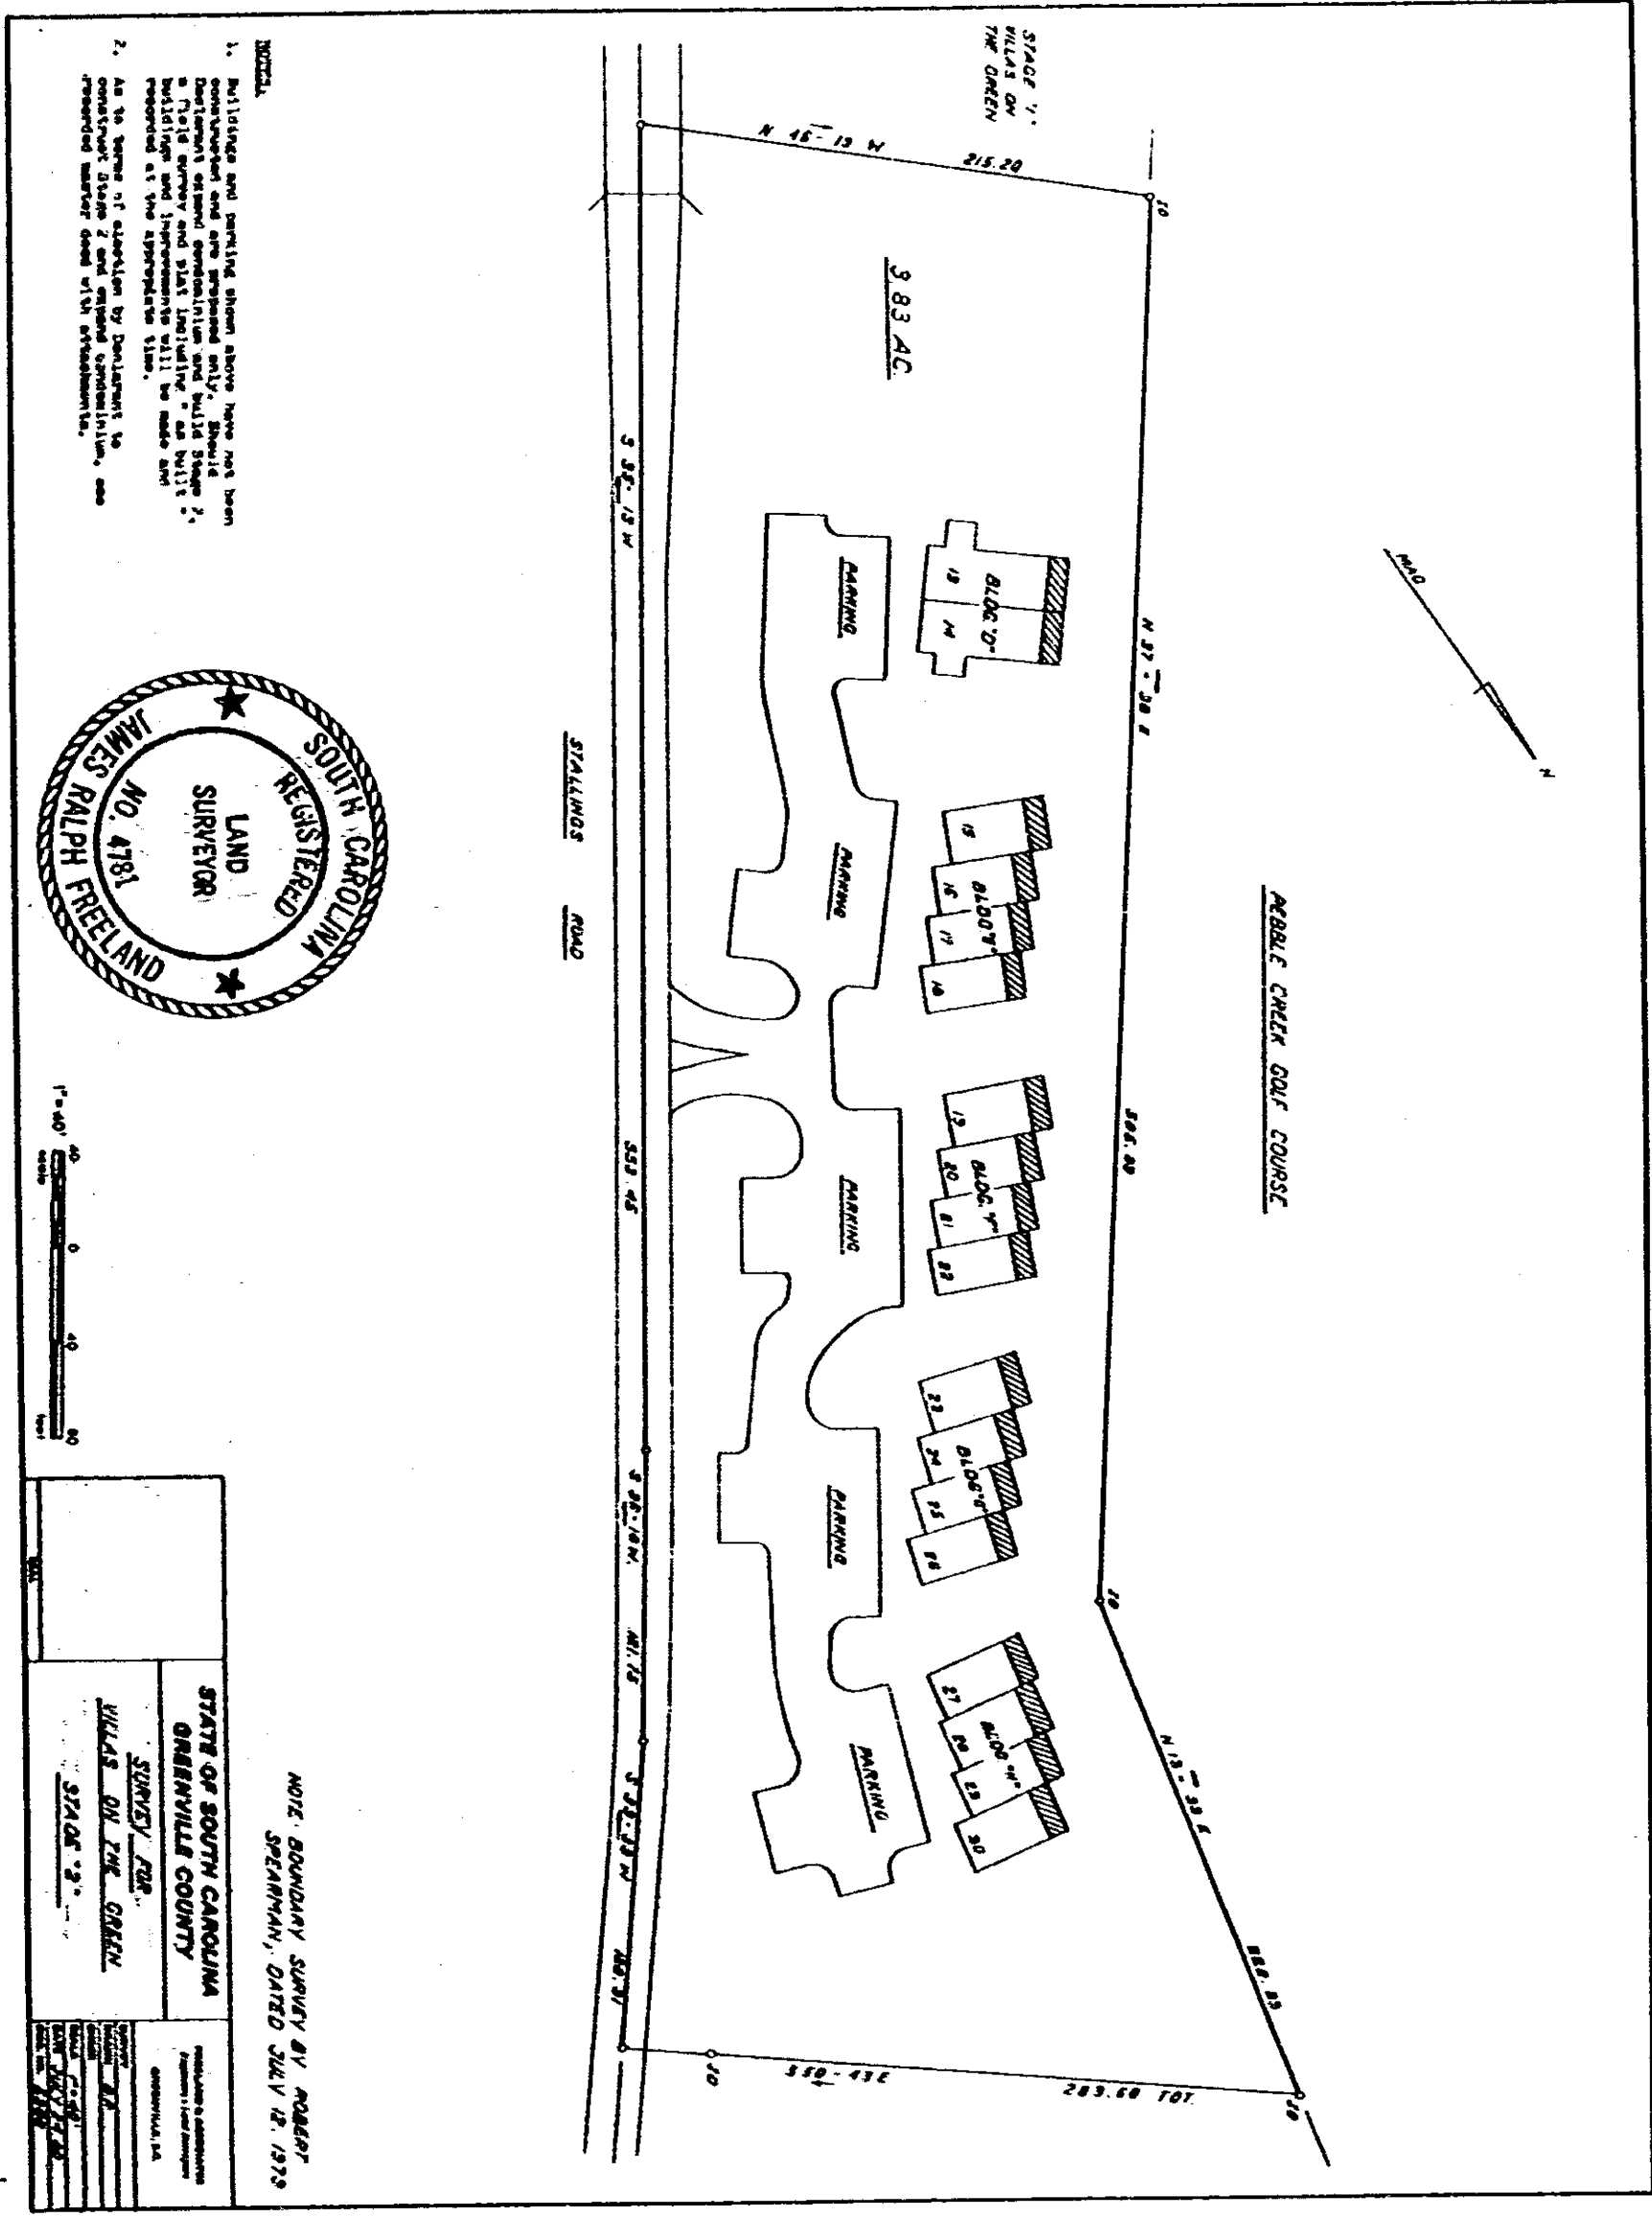

- NOTES:**
1. Buildings and parking shown above have not been constructed and are proposed only. Should Declarant stand demolition and build Stage 2, a title survey and plat including "as built" buildings and improvements will be made and recorded at the appropriate time.
 2. As to terms of operation by Declarant to construct Stage 2 and expand construction, see recorded master deed with attachments.

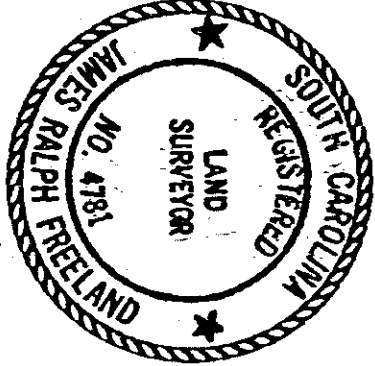

STATE OF SOUTH CAROLINA GREENVILLE COUNTY	
SURVEY FOR WILDS ON THE GREEN STAGE 2	
DATE	JULY 12, 1973
BY	ROBERT SPANMAN
REGISTERED	LAND SURVEYOR
NO.	4181
CITY	GREENVILLE, S.C.

NOTE: BOUNDARY SURVEY BY ROBERT SPANMAN, DATED JULY 12, 1973

4328 RV-2

Exhibit B
2 of 10