



0311

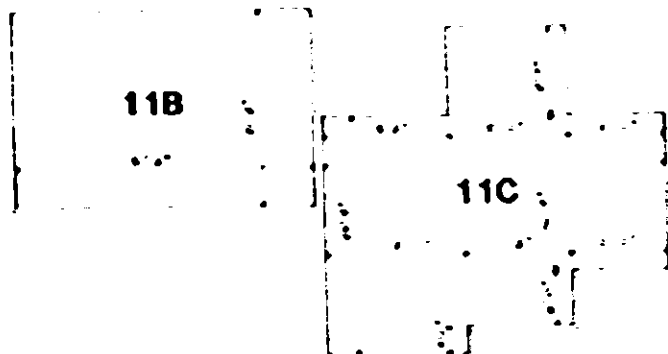


SECOND FLOOR PLAN

**LEGEND**

- UNIT BOUNDARY
- GENERAL COMMON ELEMENTS
- UNIT COMMON ELEMENTS
- PORCH DECKIES COVERED AREA
- PATIO DECKIES UNCOVERED AREA
- CONC DECKIES CONCRETE SLAB ON GRADE CONSTRUCTION
- TRUSS DECKIES ABOVE GRADE BRICKER CONSTRUCTION

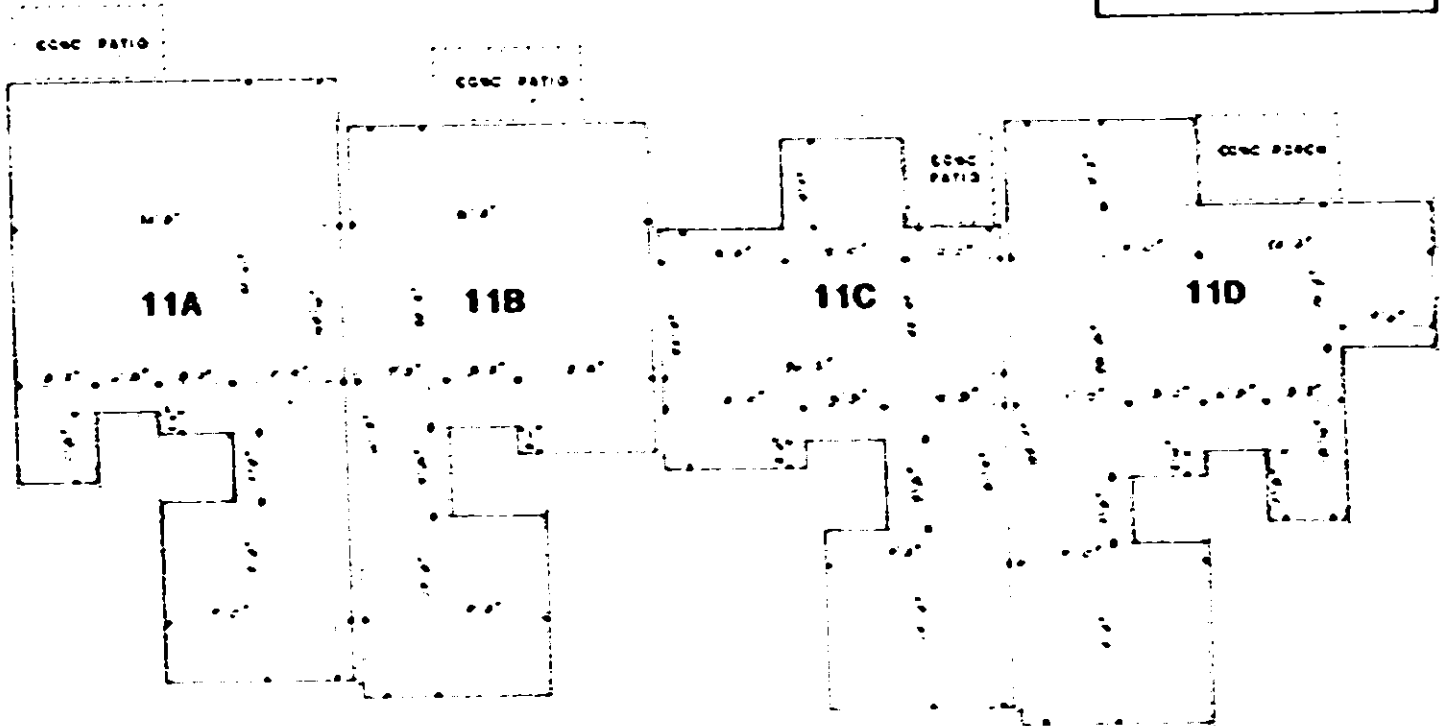

FIRST FLOOR PLAN

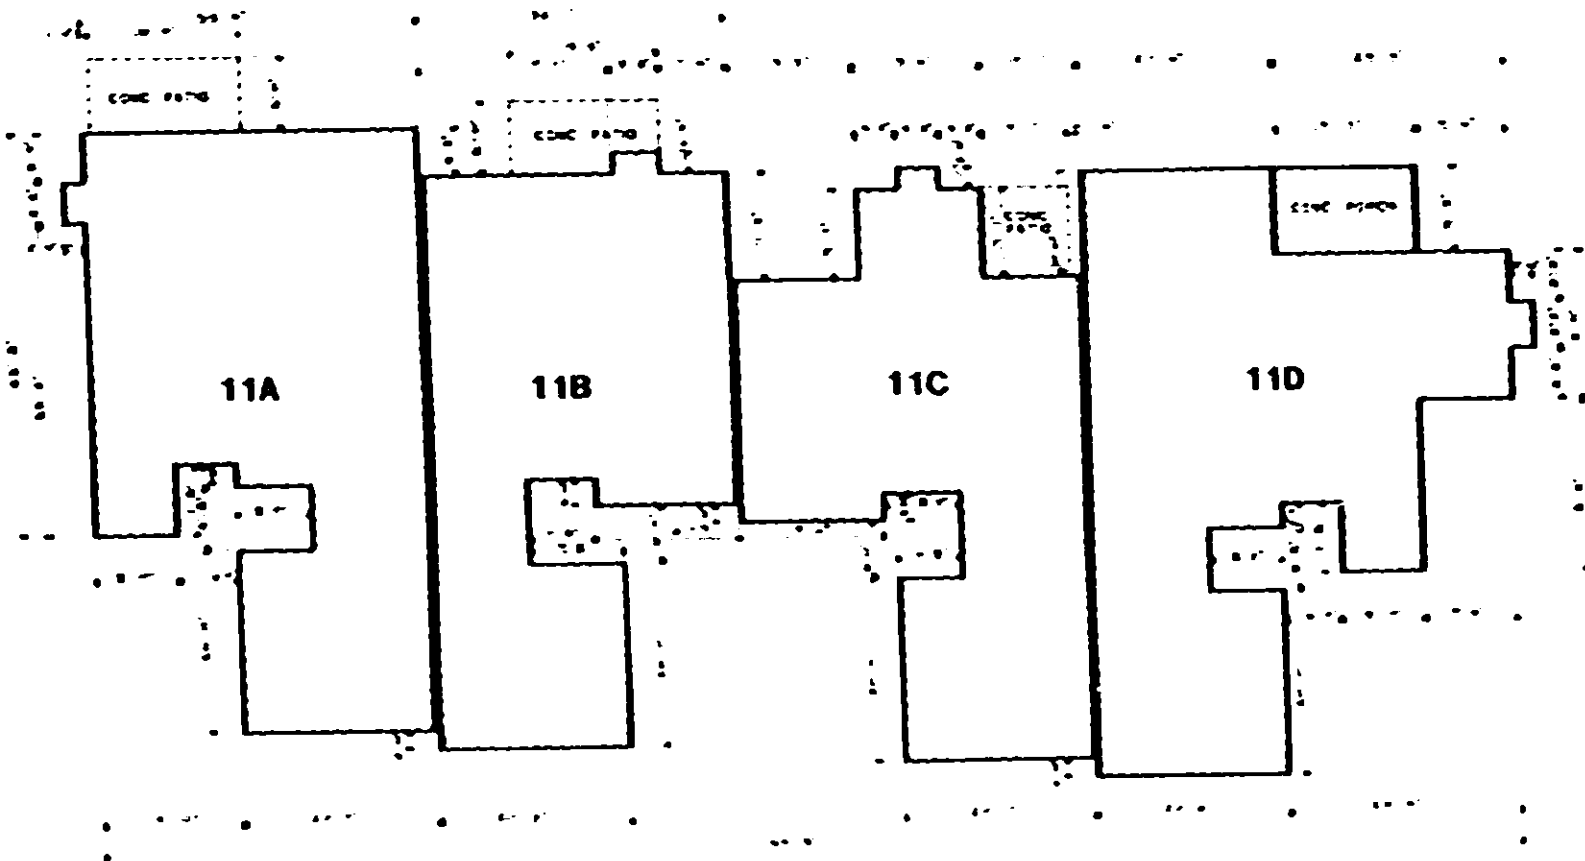

FOUNDATION PLAN

BUILDING 11

SUGAR CREEK VILLAS  
HORIZONTAL PROPERTY REGIME  
EXHIBIT B SHEET 5

MILLER/PLAYER & ASSOCIATES  
ARCHITECTS AND PLANNERS . LTD.  
MILLER/PLAYER & ASSOCIATES ARCHITECTS AND PLANNERS . LTD.



4320 RV-2