


EXHIBIT "B"

0315


0315

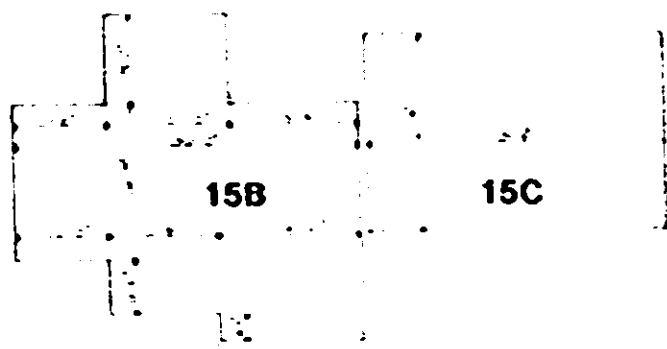


SECOND FLOOR PLAN

**LEGEND:**

- UNIT BOUNDARY
- GENERAL COMMON ELEMENTS
- LIMITED COMMON ELEMENTS
- PATIO DECKS COVERED AREA
- PATIO DECKS UNCOVERED AREA
- TERRACE DECKS CONCRETE SLAB ON GRADE CONSTRUCTION
- TERRACE DECKS BRICK GRADE UNDER CONSTRUCTION

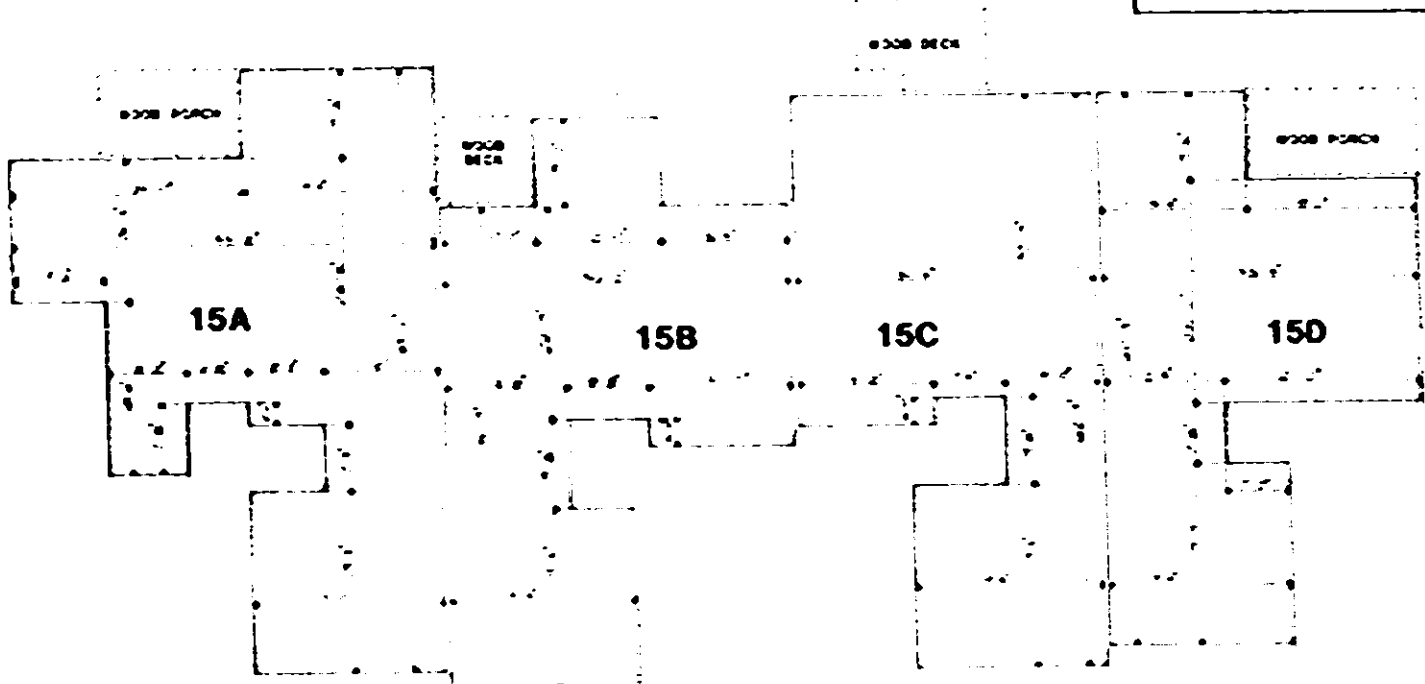

FIRST FLOOR PLAN

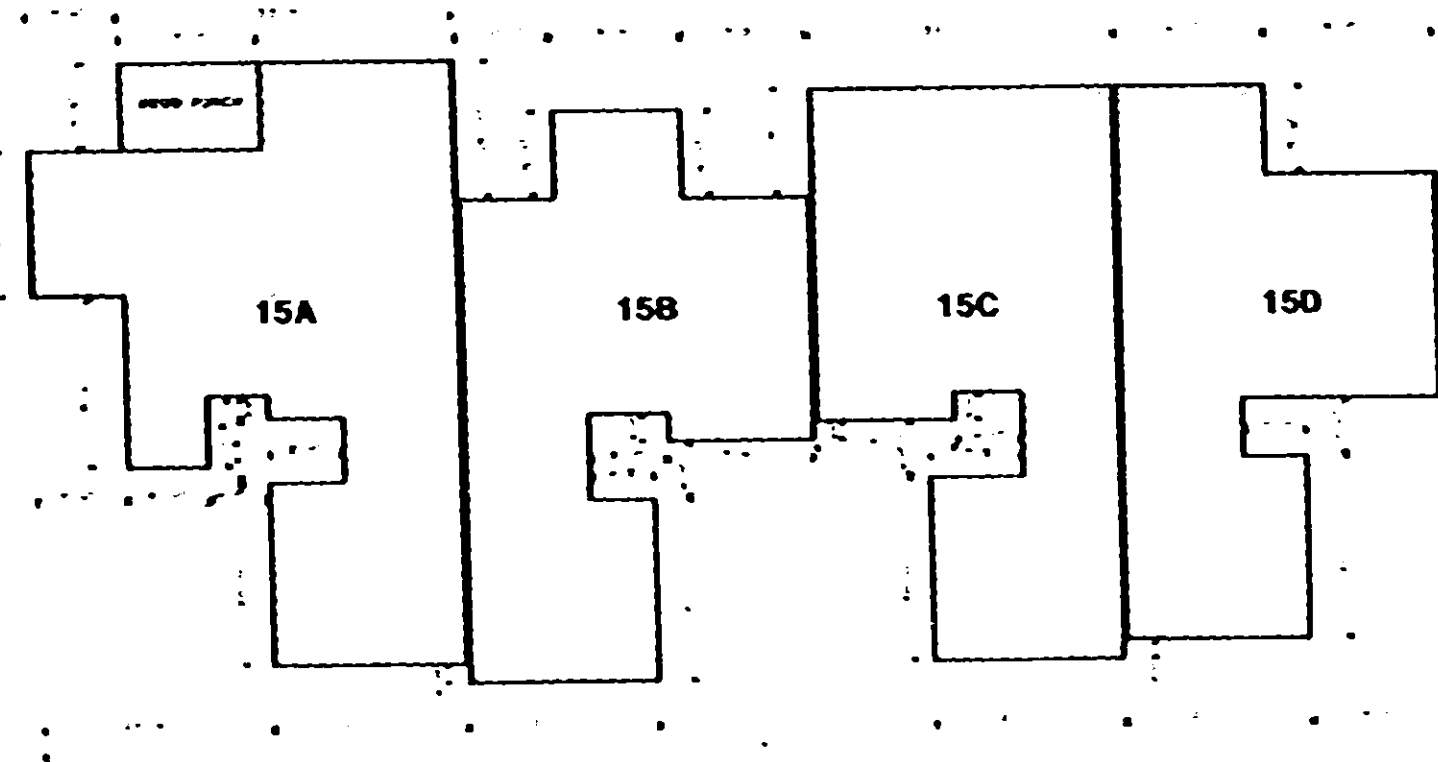

FOUNDATION PLAN

BUILDING 15



SUGAR CREEK VILLAS  
HORIZONTAL PROPERTY REGIME  
EXHIBIT B SHEET 9

MILLER/PLAYER & ASSOCIATES  
ARCHITECTS AND PLANNERS, LTD.  
MILLER/PLAYER & ASSOCIATES ARCHITECTS AND PLANNERS, LTD.



0328 RV.2