


EXHIBIT "B"


0317

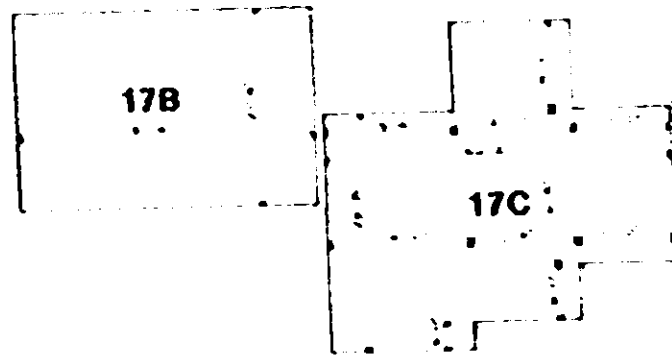


SECOND FLOOR PLAN

**LEGEND:**

- UNIT BOUNDARY
- GENERAL COMMON ELEMENTS
- LIMITED COMMON ELEMENTS
- PATIO DENOTES COVERED AREA
- PATIO DENOTES UNCOVERED AREA
- CONCT DENOTES CONCRETE SLAB OR GRADE CONSTRUCTION
- WOOD DENOTES ABOVE GRADE WOODEN CONSTRUCTION

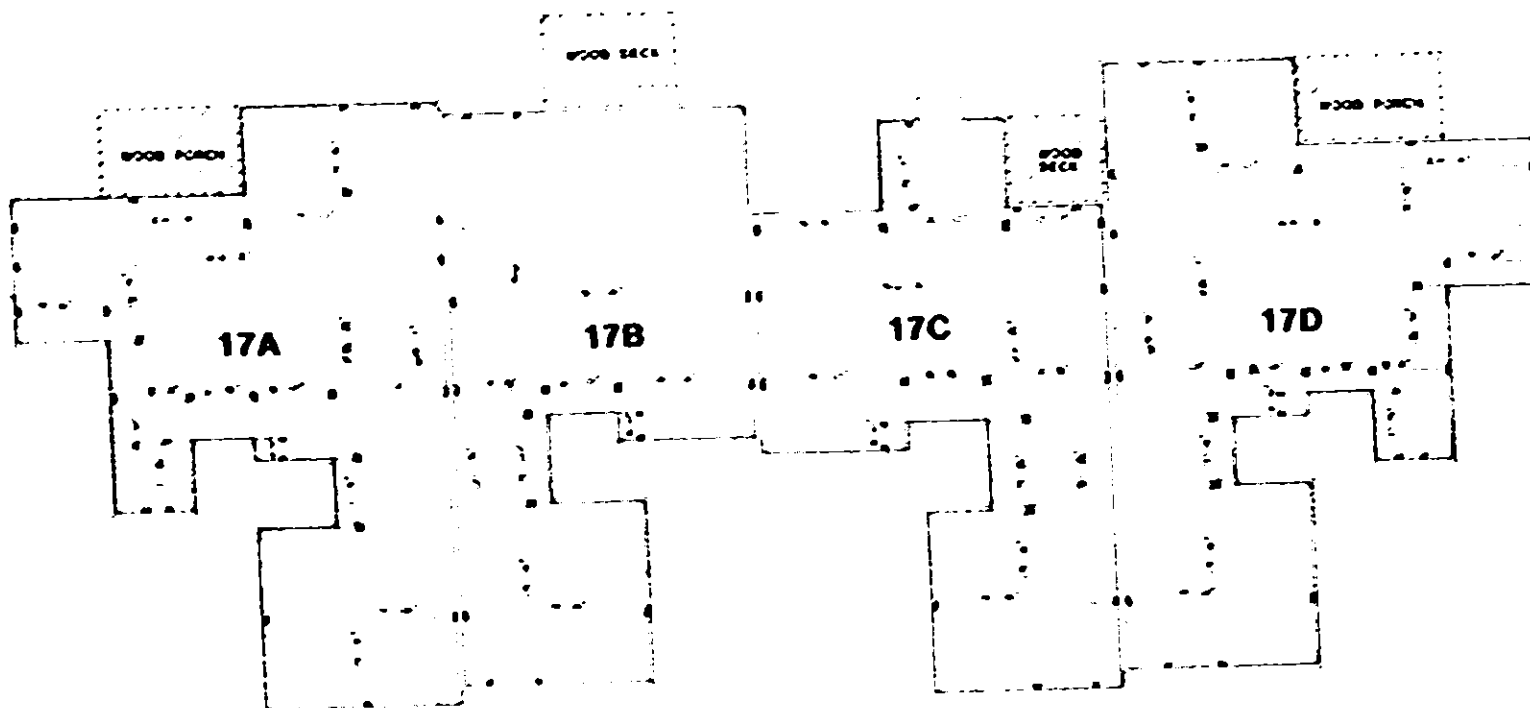

FIRST FLOOR PLAN

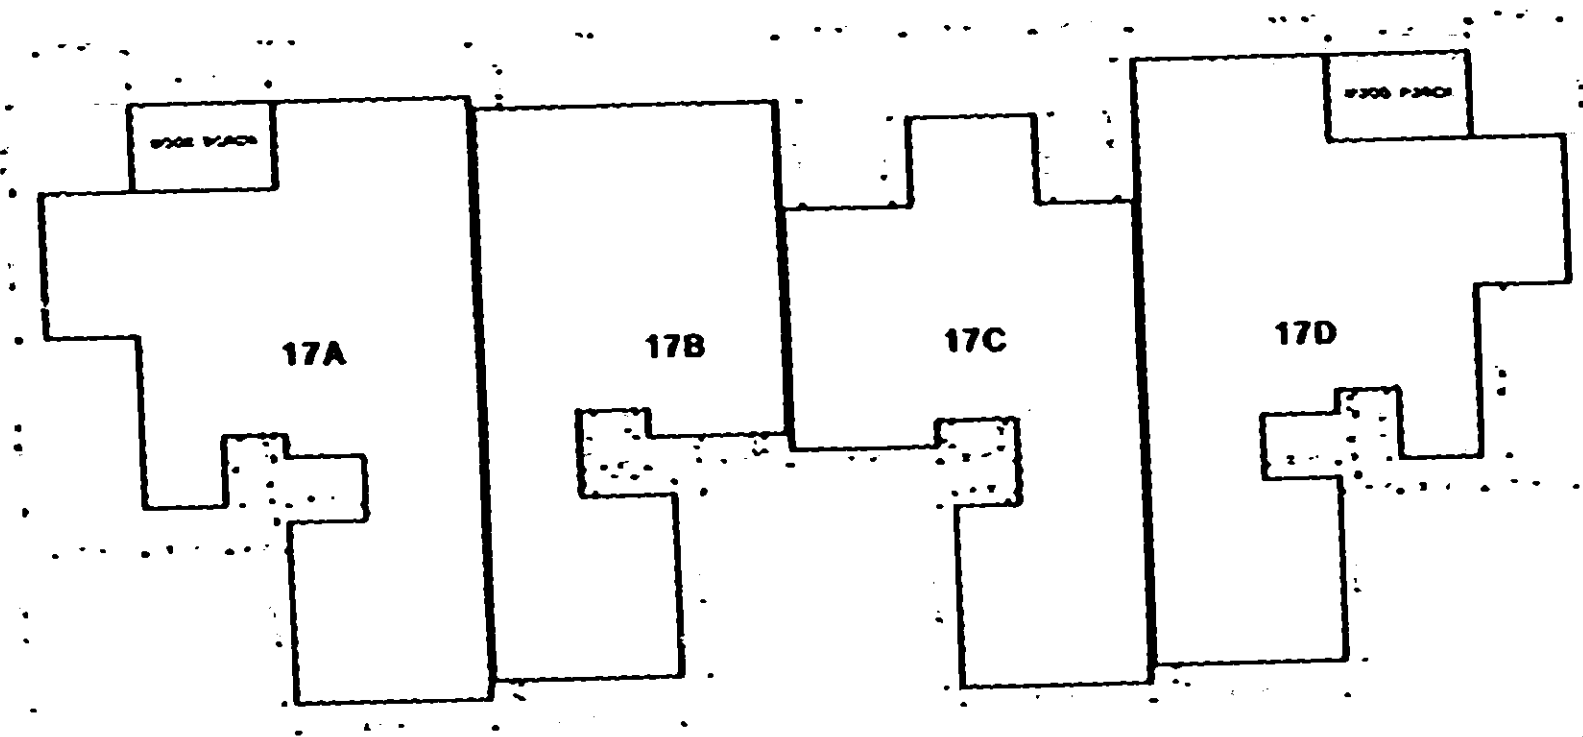

FOUNDATION PLAN

BUILDING 17



SUGAR CREEK VILLAS  
HORIZONTAL PROPERTY REGIME  
EXHIBIT B SHEET 11

**MILLER/PLAYER & ASSOCIATES**  
ARCHITECTS AND PLANNERS . LTD.  
James B. Miller, AIA, O-11188; Roger W. Player, II, O-11188



0317

4327 RV.2