

Name and Post Office Address of Grantor: Hillandale Investments  
121 Broad Street  
Greenville, SC 29601  
Fairview Apartments


Toll Line or Exchange Line tributary to: Greenville, SC (Name)  
 (Exchange)

The Property is bounded where the line enters and leaves this property by the property of:  
Welcome Road Ext. on the North  
 and Freeman, William C. on the South

Authority: HFI-8077G Classification: R45C  
 Area: South Carolina

Approved: \_\_\_\_\_  
 Title: District Manager - Distribution

Tax Map 242.1  
 Block 4  
 Lots 1 & 3

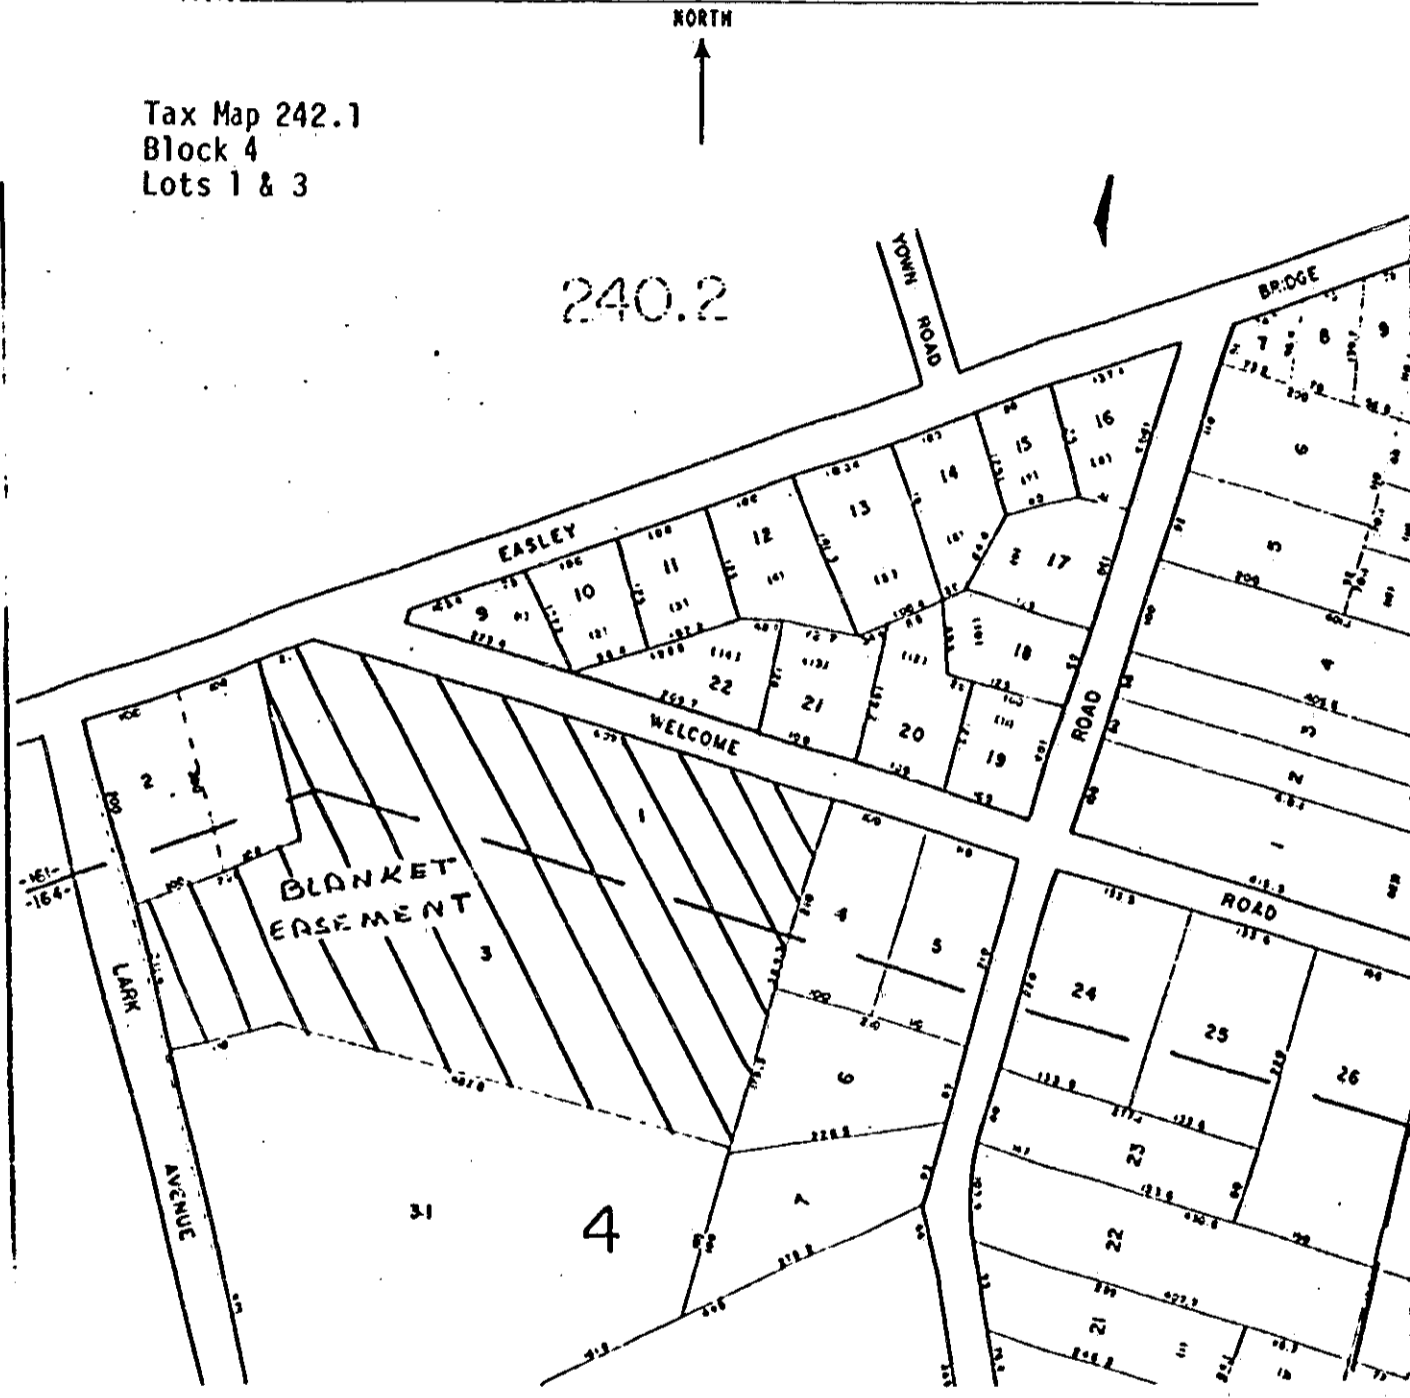

Recorded July 28, 1981 at 3:38 P/M

Filed for record in the office of  
 the R. M. C. for Greenville  
 County, S. C. at 3:38  
 P. M. July 28, 1981  
 and recorded in Deed Book  
 1152 at page 525

R. M. C. for G. R. C.

2453

JUL 28 1981

2453 X

4328 RV-2

0526