


DOROTHY ROSS GRAHAM, ET AL.  
D B 130, PG. 334  
(T.O. NO. 7689-2)

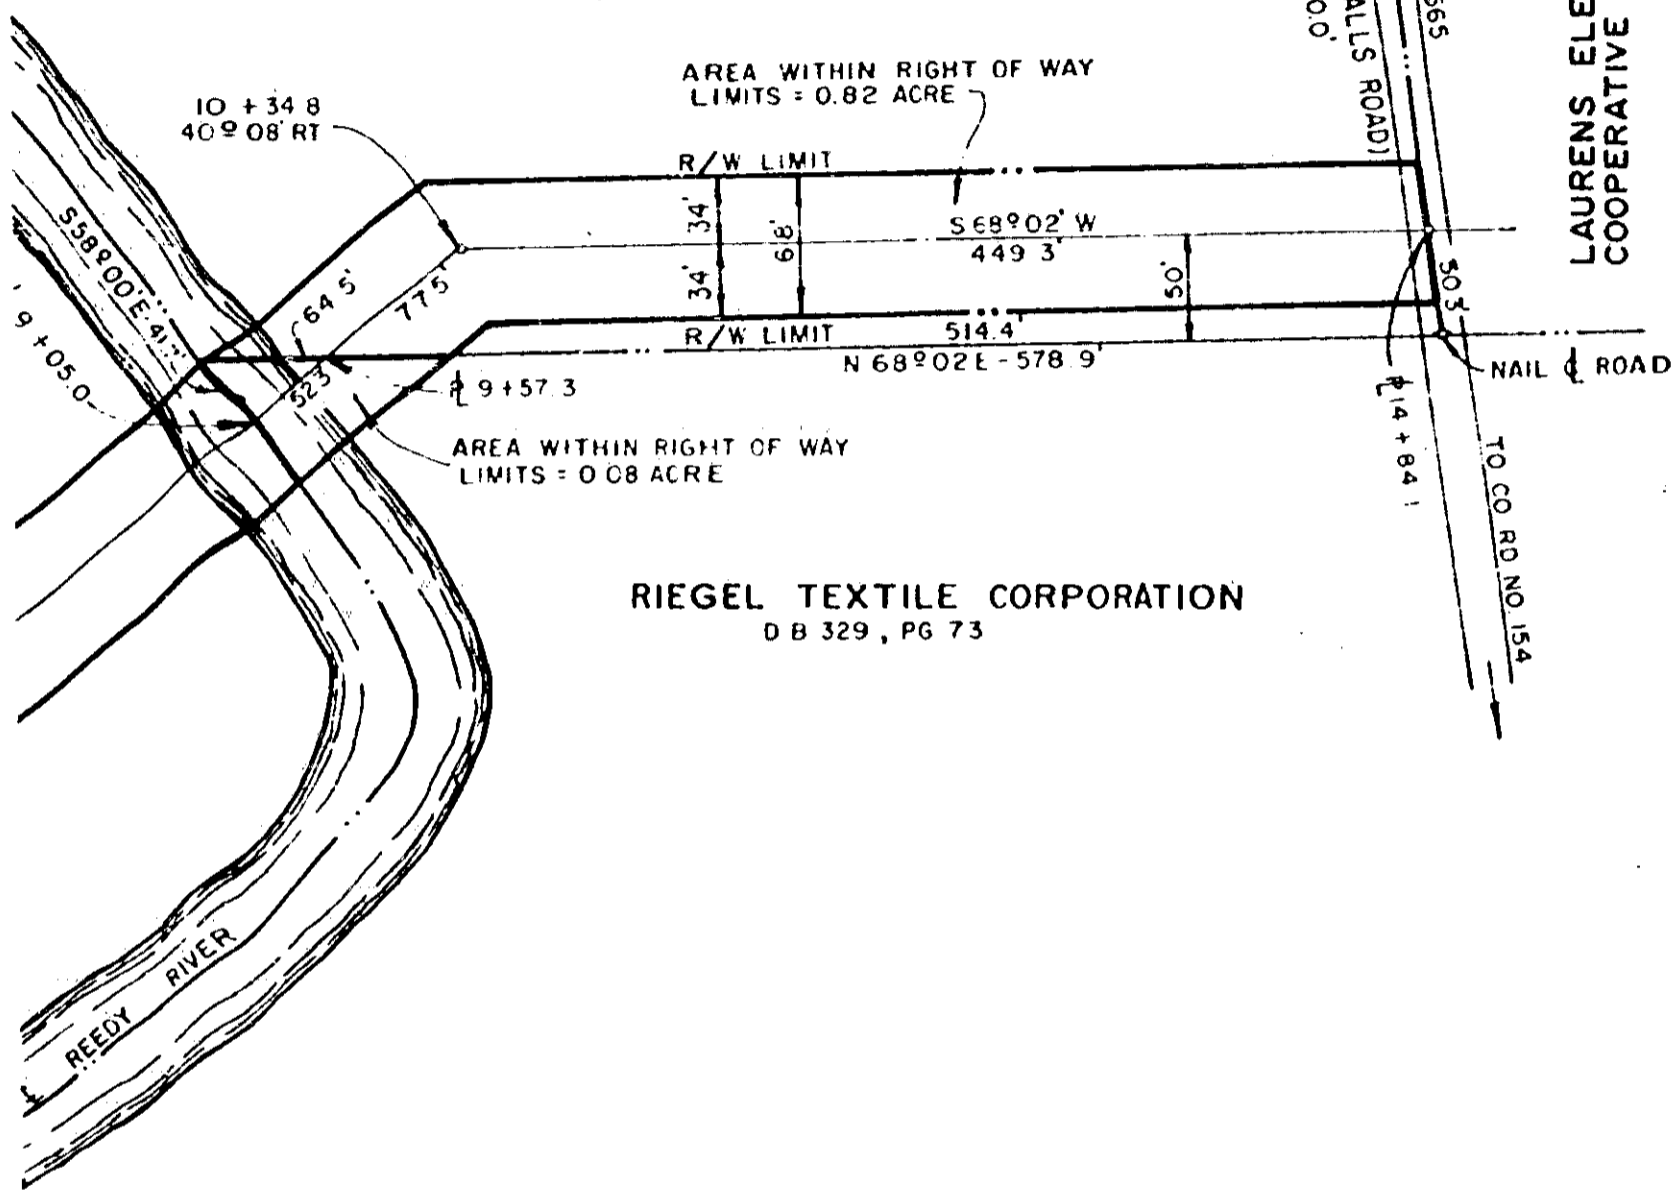

LAURENS ELECTRIC COOPERATIVE

RIEDEL TEXTILE CORPORATION  
D B 329, PG 73

DUKE POWER COMPANY  
MAP OF  
RIGHTS OF WAY  
FOR  
LAURENS ELECTRIC COOPERATIVE  
DEL. NO. 3  
TRANSMISSION LINE  
FORK SHOALS, S.C.  
GREENVILLE COUNTY

*Ronald M. Leonard*  
S.C., R.I., S. No. 5787  
Duke Power Co.  
Charlotte, NC

SCALE 1" = 100'  
BOOK NO. 1641

FEBRUARY 25, 1981  
FILE NO. 161-82

4328 RV-2

4328 RV-2