

- A. THESE PLANS PERTAIN TO UNITS 7A, 7B, 7C, 4BA.
(SEE PLOT PLAN)
- B. THE BUILDING SHOWN IN THIS PLAN CONSISTS OF ONE THREE BEDROOM FLAT.

EACH UNIT CONSISTS OF THE SPACE BOUNDED BY THE UNDECORATED AND/OR UNFINISHED SURFACES OF THE PERIMETER, FLOORS, WALLS AND CEILINGS.

UNLESS MARKED ALL INTERIOR AND EXTERIOR ANGLES ARE 90 DEGREES.

C. ARCHITECT'S CERTIFICATE:

I HEREBY CERTIFY THAT TO THE BEST OF MY KNOWLEDGE, THE INFORMATION SHOWN IS TRUE AND CORRECT.

Joe Hiller


JOE HILLER, AIA - S.C. REG. NO. 658

D. LEGEND:

BOUNDARY OF UNIT

LIMITED COMMON ELEMENT

INTERIOR LOAD BEARING PARTITION

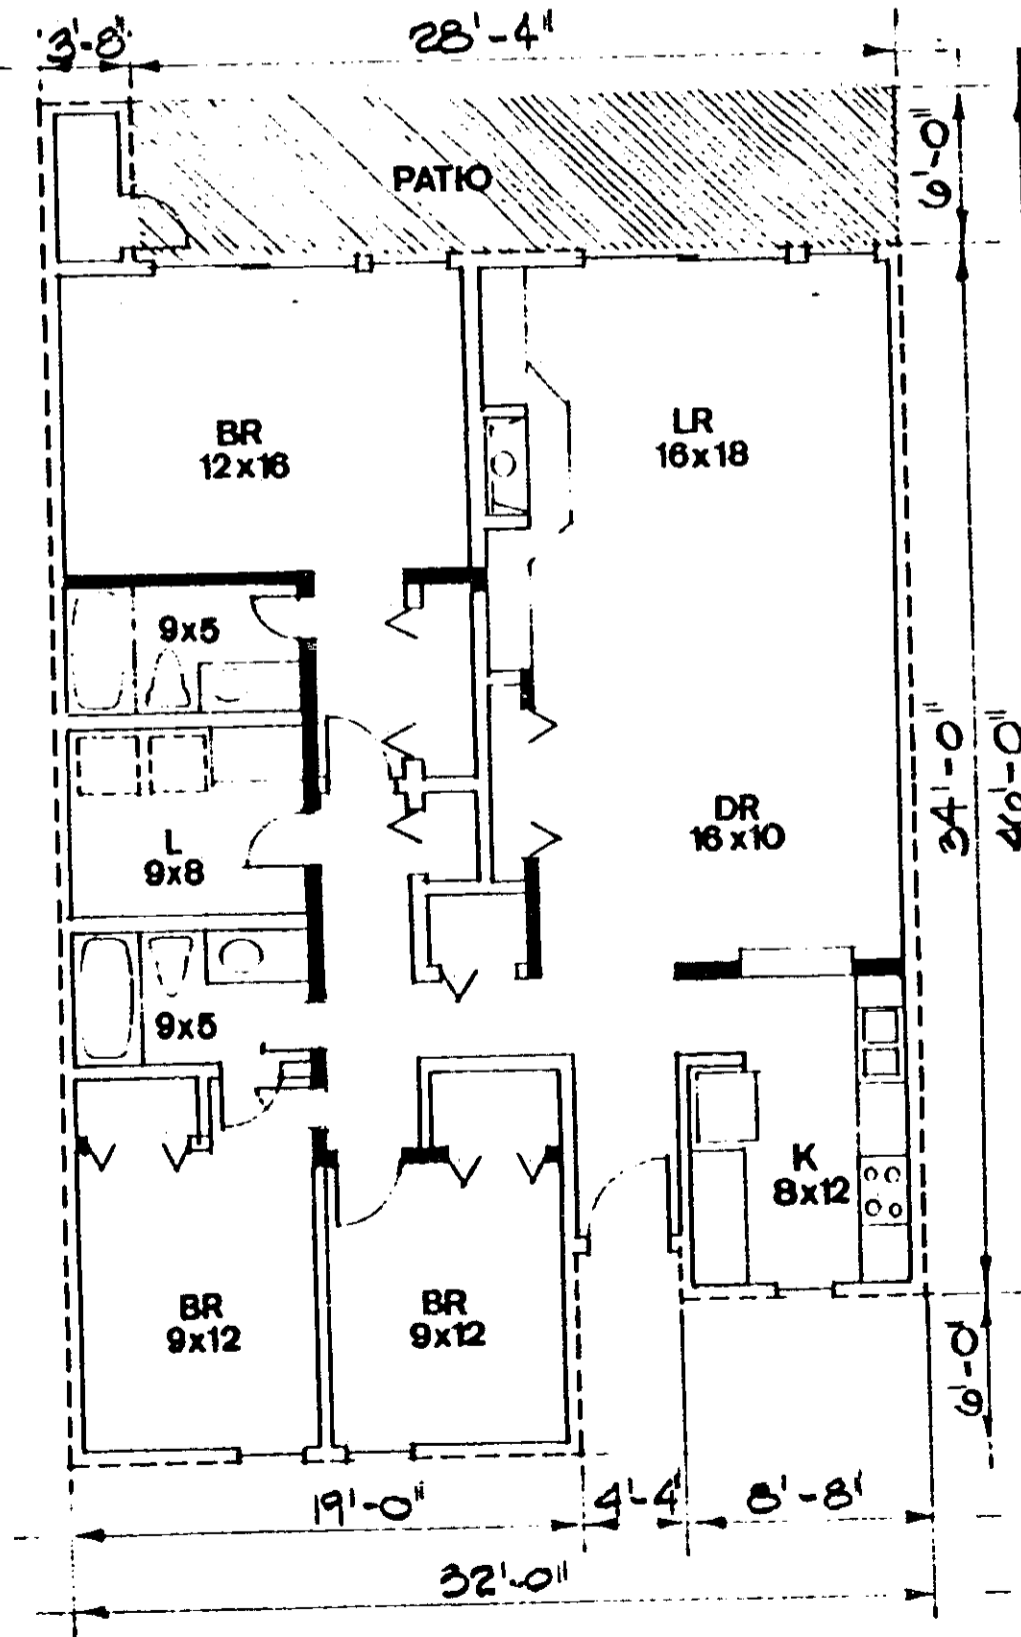

FLOOR PLAN

1386 SF

18'-10"

0546

4328 RV.2