

- A. THESE PLANS PERTAIN TO UNITS 10, 23 & 20 (SEE PLOT PLAN). VOL PAGE
- B. THE BUILDING SHOWN IN THIS PLAN CONSISTS OF ONE THREE BEDROOM FLAT.

EACH UNIT CONSISTS OF THE SPACE BOUNDED BY THE UNDECORATED AND/OR UNFINISHED SURFACES OF THE PERIMETER, FLOORS, WALLS AND CEILINGS.

UNLESS MARKED ALL INTERIOR AND EXTERIOR ANGLES ARE 90 DEGREES.

C. ARCHITECT'S CERTIFICATE:

I HEREBY CERTIFY THAT TO THE BEST OF MY KNOWLEDGE, THE INFORMATION SHOWN IS TRUE AND CORRECT.

*Joe W. Miller*


JOE W. MILLER, AIA - S.C. REG. NO. 658

D. LEGEND:

BOUNDARY OF UNIT

LIMITED COMMON ELEMENT

INTERIOR LOAD BEARING PARTITION

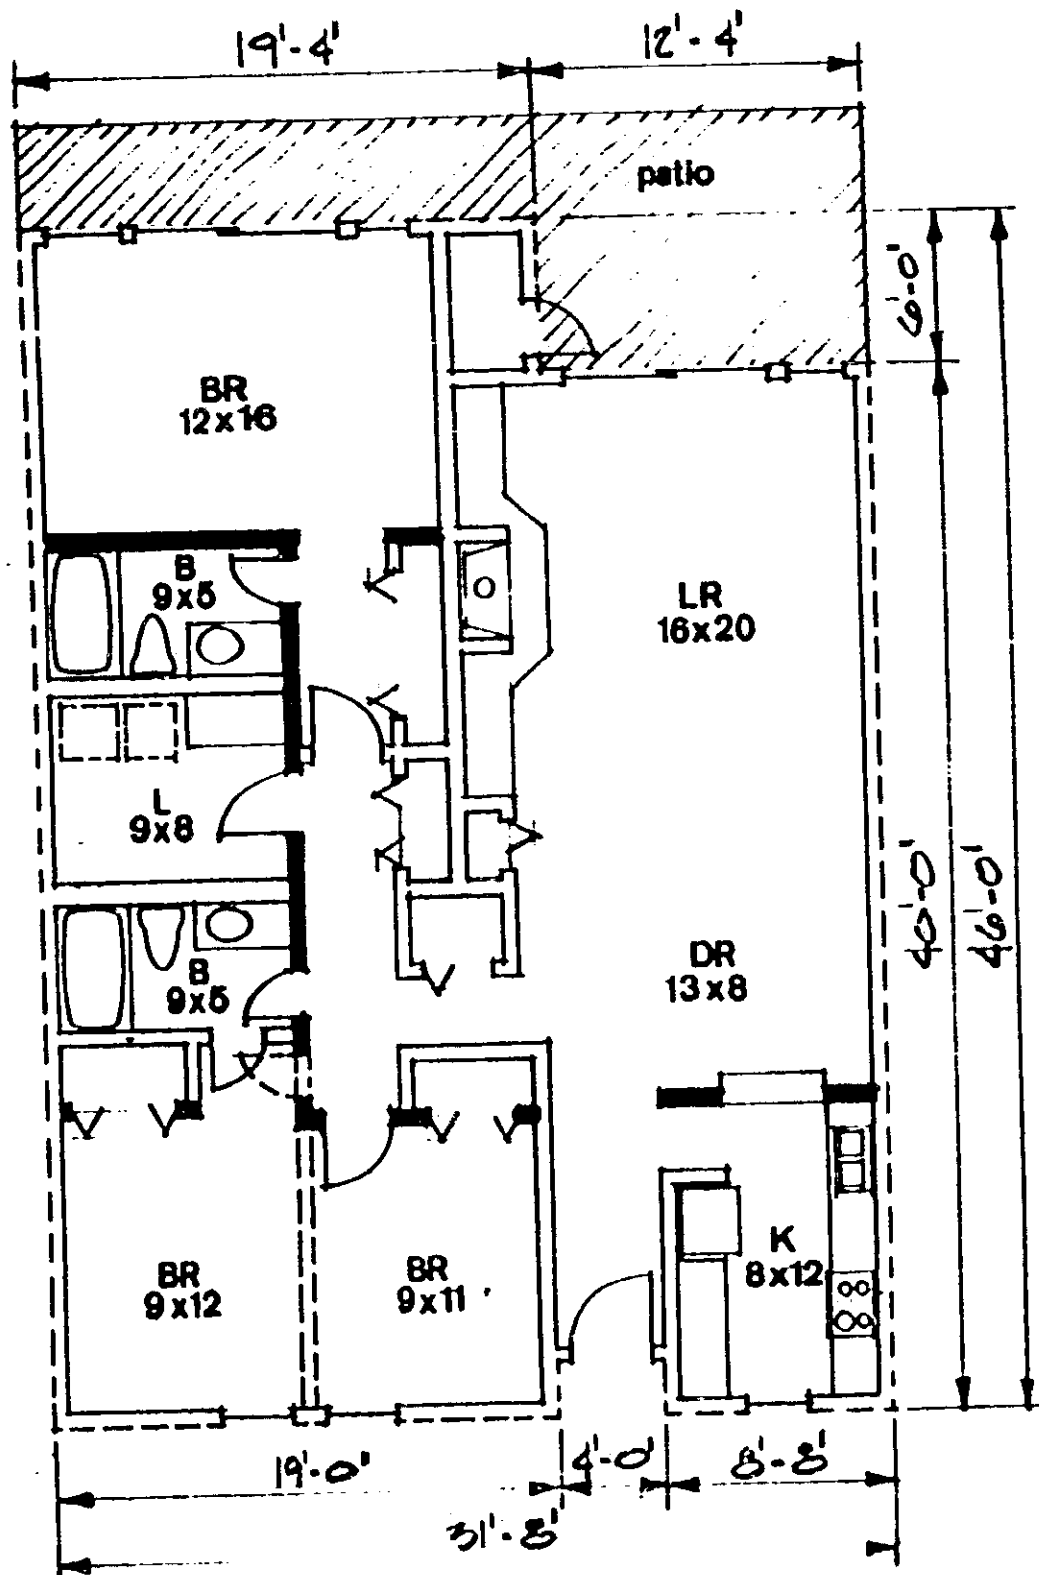

FLOOR PLAN

1268 S.F.

1/8"=1'-0"

0547

4328 RV-2