


PER ROAD DIST. NO.	STATE	COUNTY	PROJECT NO.	PROJECT NO.	DATE	SHEET NO.	TOTAL SHEETS

BOOK 1156 PAGE 848

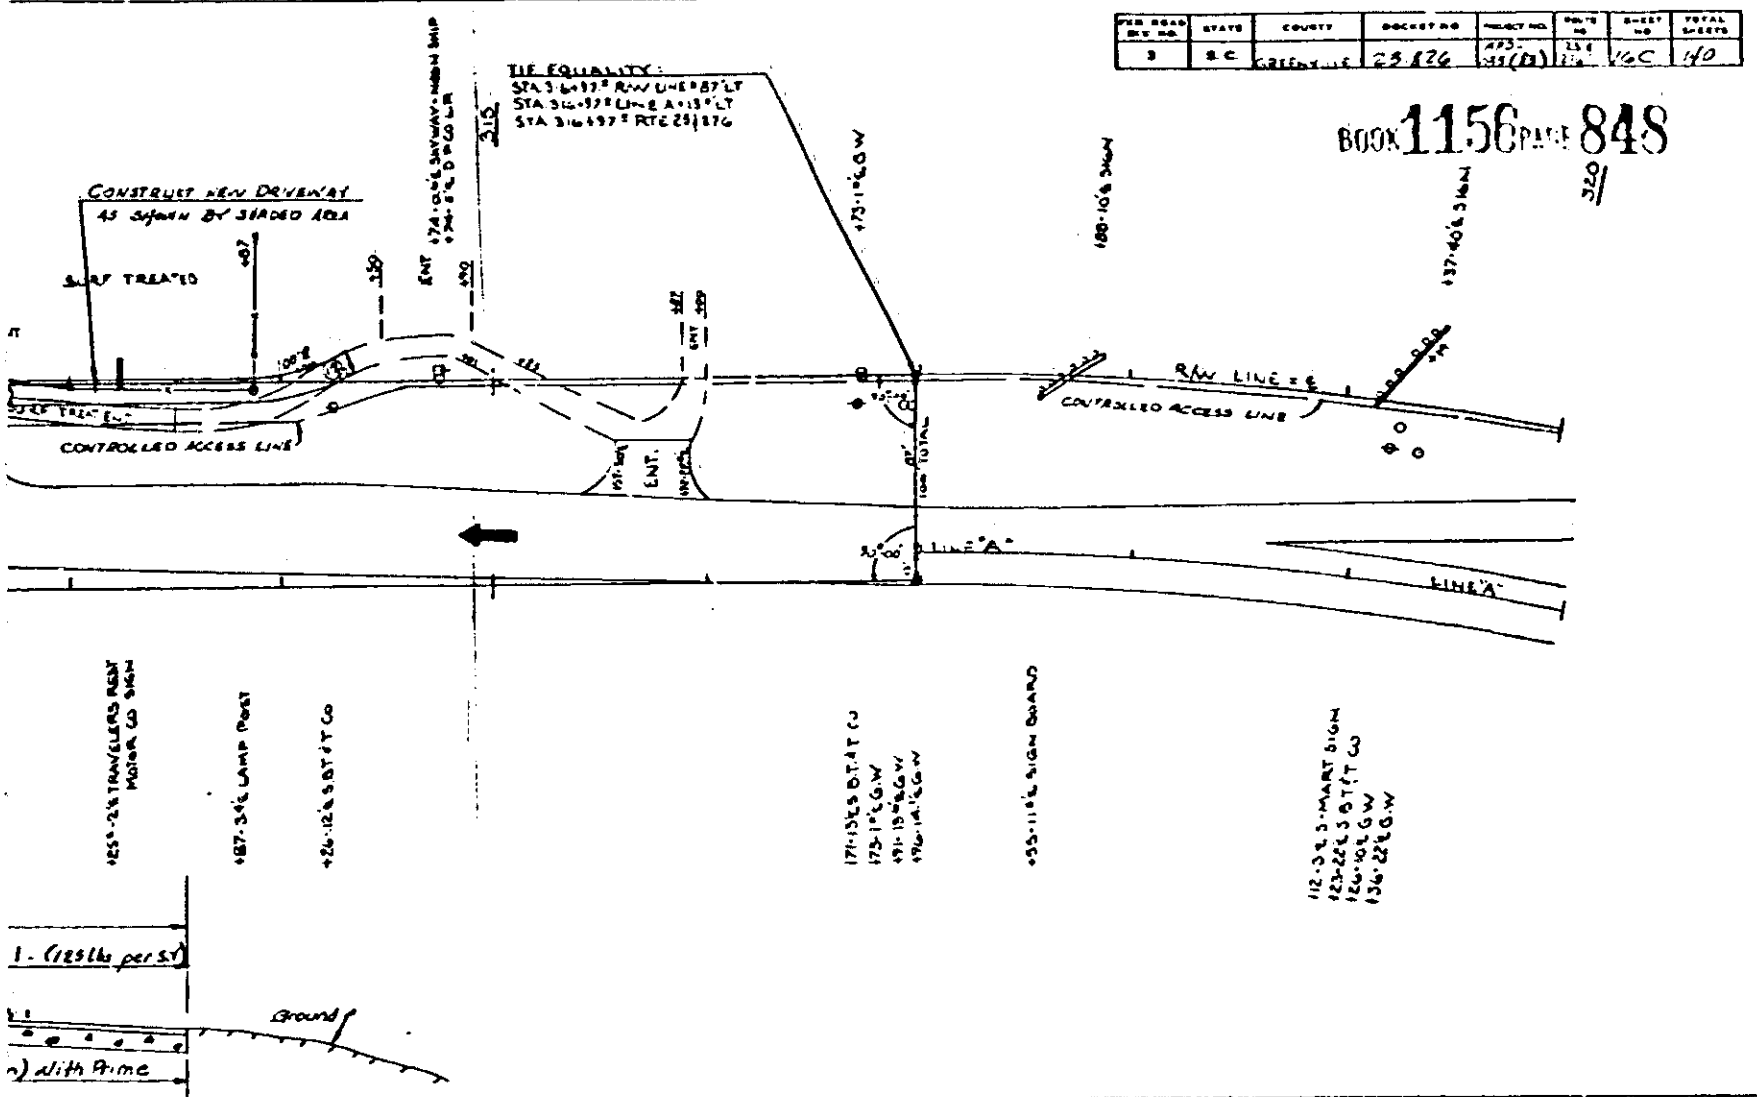

QUANTITIES FOR CONSTRUCTION OF DRIVEWAY	
Un-graded Excavation	40 C.Y.
Gravel Base Course (with 2" sub base)	295 S.Y.
Asphalt Concrete Base Course (2" thick)	17 S.Y.
Asphalt Cement in Paving Surface	1 S.Y.
Resist Chain Link Fence	125 L.F.


Recorded Oct. 15, 1981 at 3:27 P.M.

9511

0.848

4328 RV-2