


5450

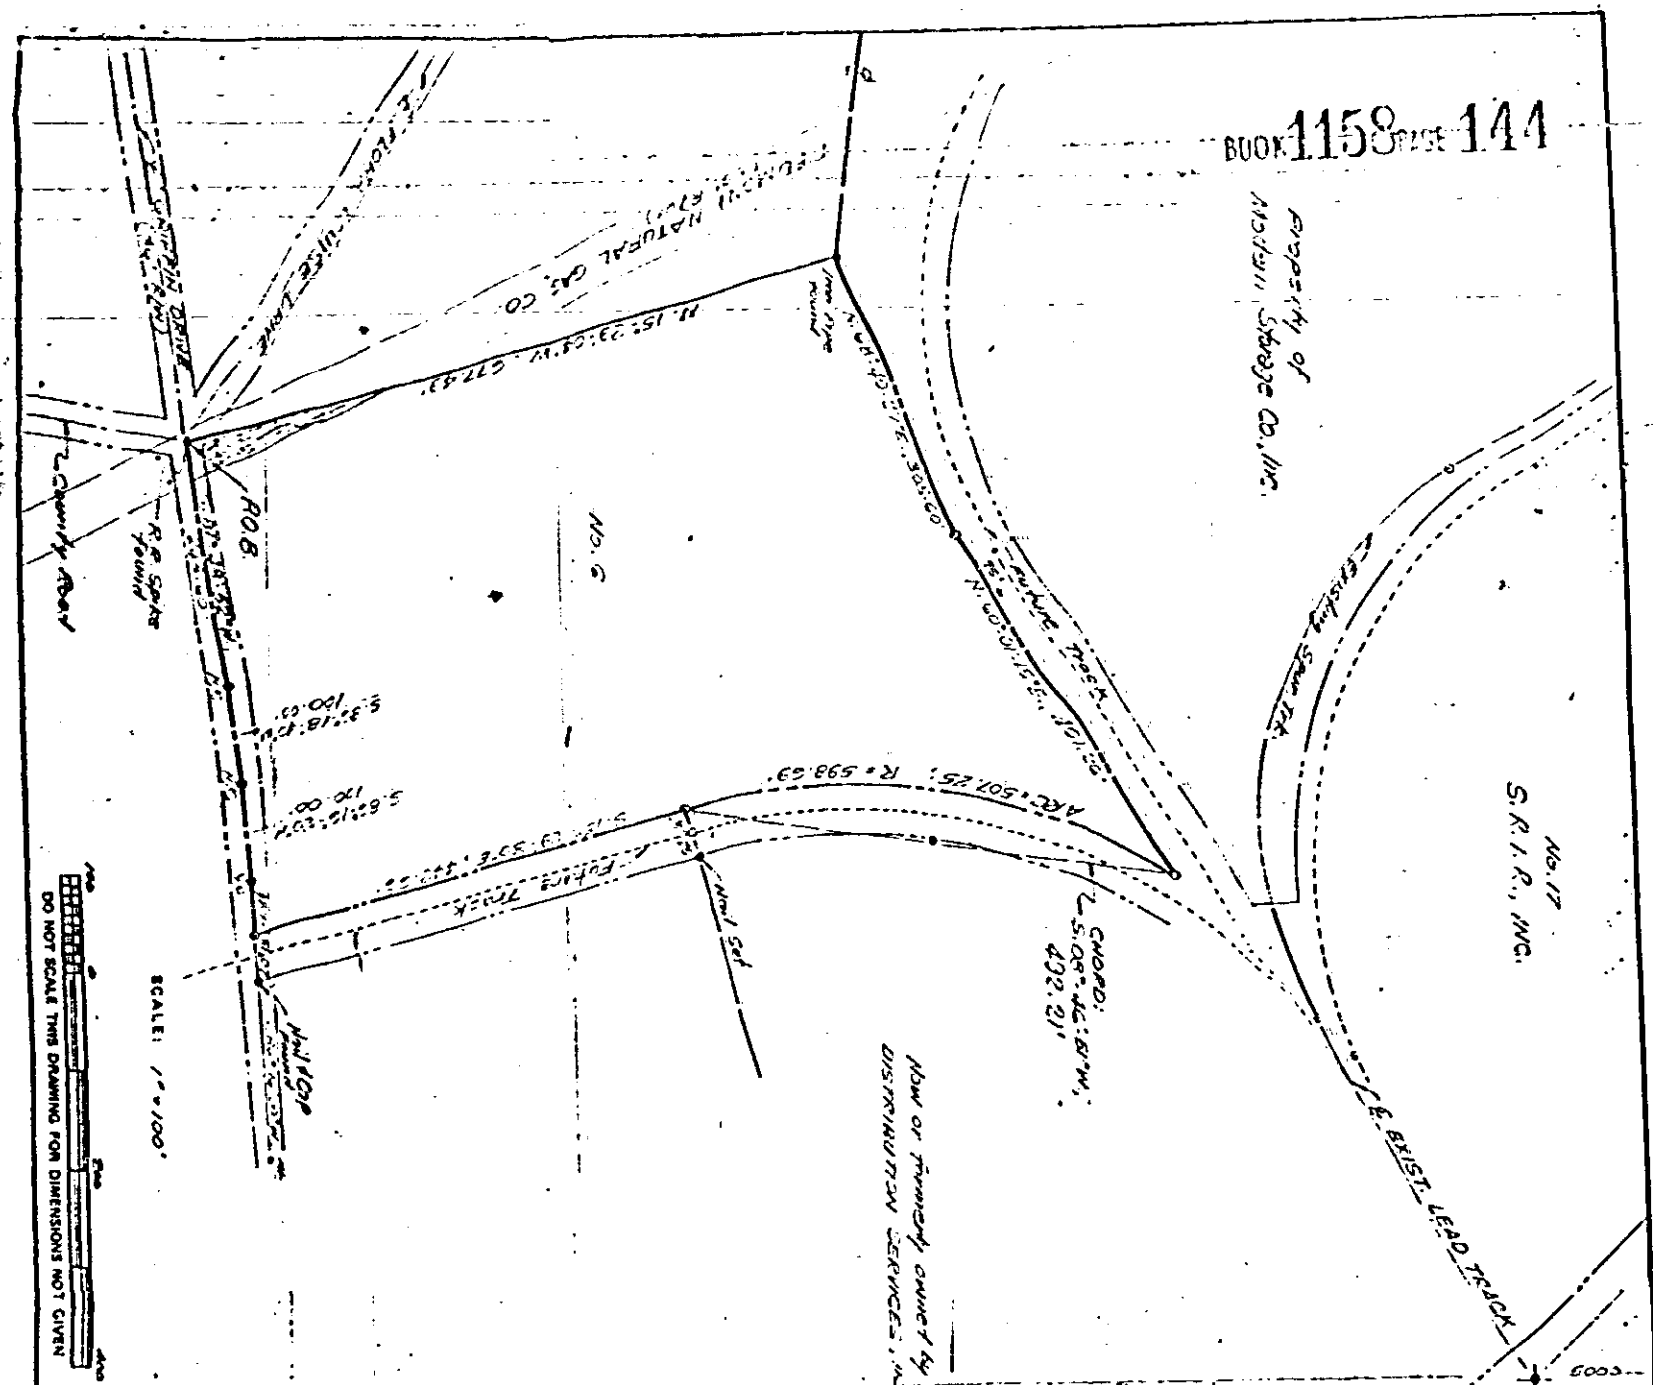

SCALE: 1" = 100'

DO NOT SCALE THIS DRAWING FOR DIMENSIONS NOT GIVEN

LEGEND:

PROPERTY TO BE CONVEYED SHOWN YELLOW
(AREA = 8.895 ACRES)

BOUNDARY MEASUREMENTS SHOWN SHIPPER RED LINE
(AREA = 0.512 OF AN ACRE)

RIGHT-OF-WAY SHOWN BLUE LINE
(AREA = 0.081 OF AN ACRE)



REV.	DATE BY	REVISION DESCRIPTION

SOUTHERN RAILWAY SYSTEM

S. R. I. R., INC.

OFFICE OF AYP. M&ES ATLANTA, GA.

GREENVILLE, SOUTH CAROLINA

PROPERTY TO BE CONVEYED TO

SOUTHERN ENGINEERS

DATE	FILE NO.	DATE	DATE
ON FILE	103.7237	10-11-0024	5-2-00

RECORDED NOV 10 1981

at 4:35 P.M.

11715

4328 RV-2