
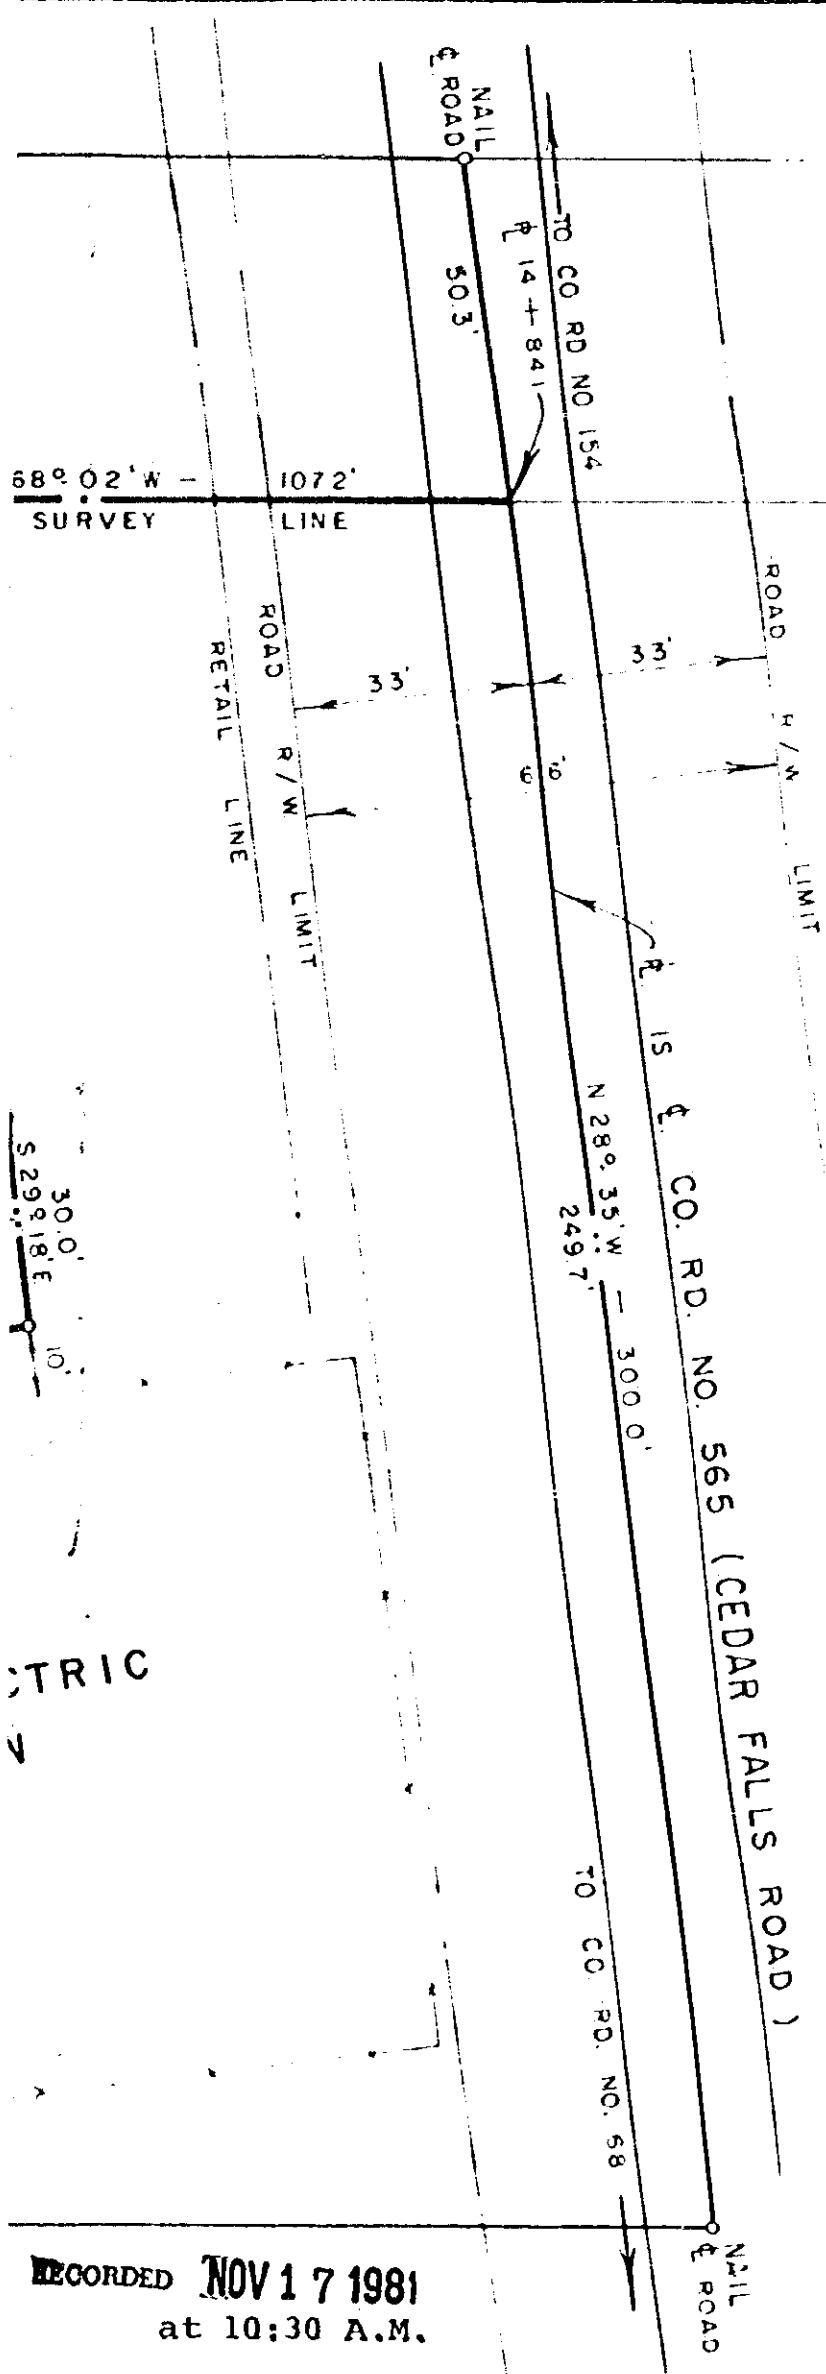


BOOK 1158 PAGE 476

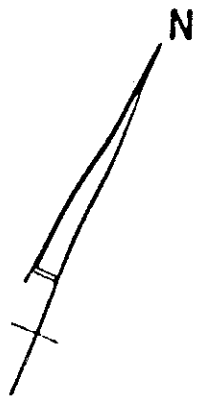

REF. DWG NO 161-82

TO RIEGEL TEXTILE CORP. →  
44 KV. LINE

DOROTHY ROSS  
GRAHAM, ET AL.  
REF DWG NO 161-82

*Ronald M. Leonard*  
S.C., R.L.S. No. 5387  
Duke Power Co.  
Charlotte, NC

DUKE POWER COMPANY  
SUBSTATION LOT  
AND  
TRANSMISSION LINE  
TO SERVE  
LAURENS ELECTRIC  
COOPERATIVE, INC.  
"DEL. NO. 3"  
FORK SHOALS, S.C.  
GREENVILLE COUNTY

TRIC

RECORDED NOV 17 1981  
at 10:30 A.M.

12187

SCALE 1" = 30'  
BOOK NO 1641

SEPTEMBER 29, 1981  
FILE NO 161-92

0476

4328 RV-2