

FLEURDELIS L. EVANS  
 LOT 153  
 TO 776-5 (N.O.)

VOL 1184 PAGE 620

LOT 160

LOT 159

LOT 158

LOT 157

GREER MILL VILLAGE SUBDIVISION  
 P. 2, Y. PG. 138 & 139

STEWART AVENUE

DUKE STREET


TO POINSETT STREET

100 & 44 KV. LINE TO CITY OF GREER DEL. NO. 2  
 REF. DWG. NO 515-03 & 100-20

T-14  
 169 + 21

DUKE POWER COMPANY  
 MAP OF  
 RIGHTS OF WAY FOR  
**J P STEVENS & CO., INC.**  
 GREER PLANT  
 TRANSMISSION LINE  
 GREER, S. C.  
 CHICK SPRINGS TOWNSHIP  
 GREENVILLE COUNTY

SCALE: 1" = 50'  
 MISC BOOK NO 676  
 MARCH 10, 1983  
 FILE NO. 54-146

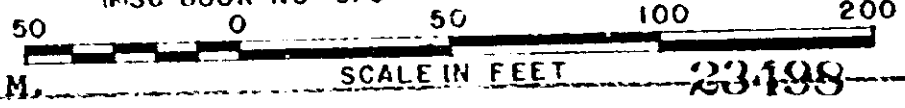

*James H. Pennington*  
 S.C., R.L.S. No. 5387  
 Duke Power Co.,  
 Charlotte, NC

RECORDED MAR 18 1983

at 9:14 A.M.

SCALE IN FEET 23198

0629

4328-3-2