




01/28/78

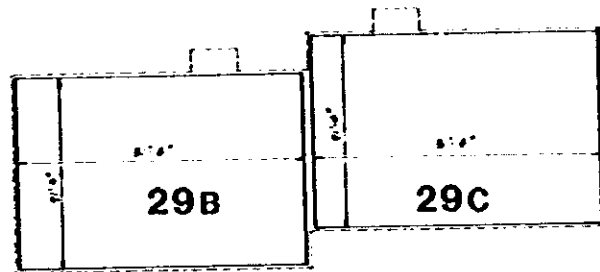

SECOND FLOOR PLAN

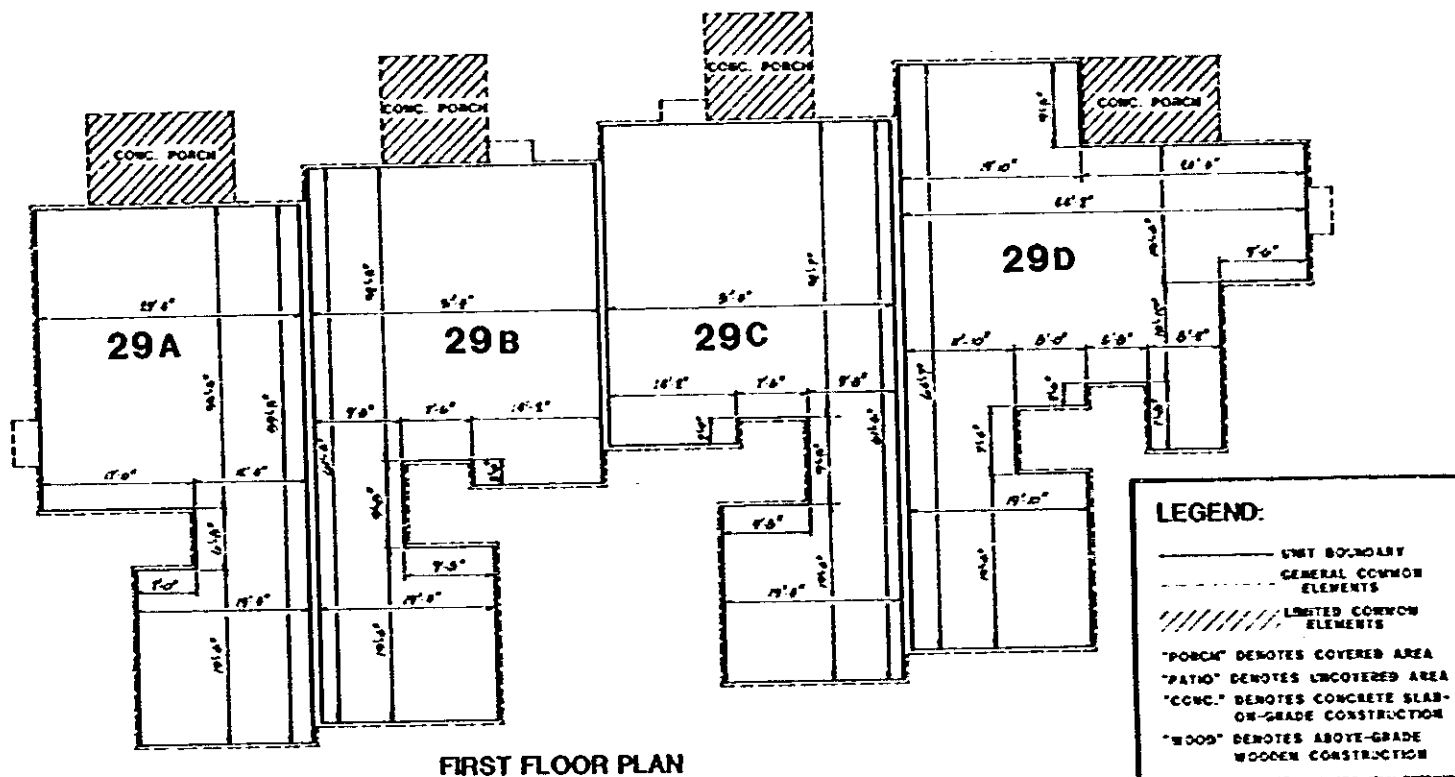

FIRST FLOOR PLAN

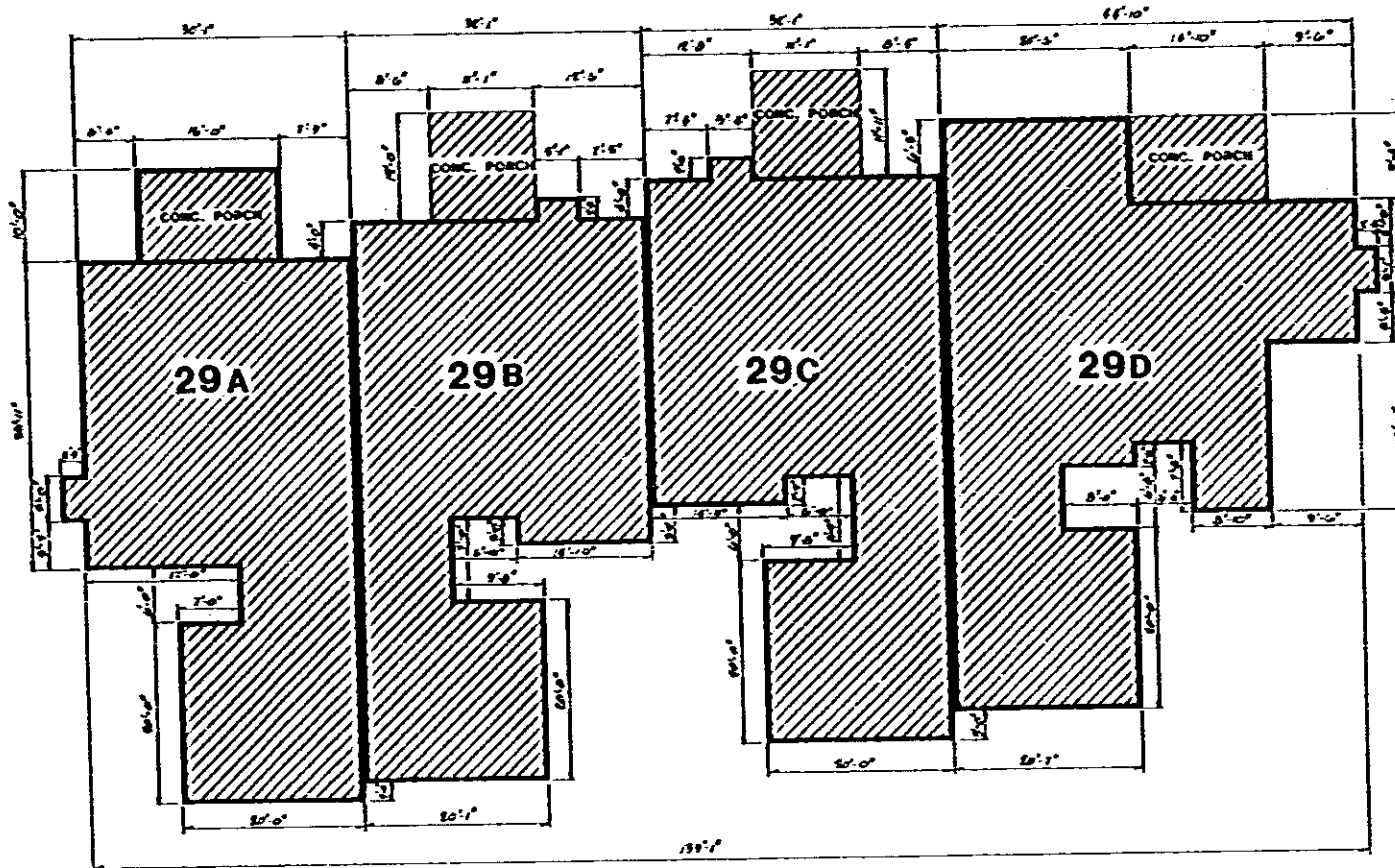

FOUNDATION PLAN

I, ORVILLE V. PLAYER III, HEREBY CERTIFY THAT THE WITHIN FLOOR PLANS ARE TRUE AND CORRECT TO THE BEST OF MY KNOWLEDGE.

Orville V. Player III
ORVILLE V. PLAYER III
S.C. REGISTRATION # 1556

BUILDING 29



SUGAR CREEK VILLAS
HORIZONTAL PROPERTY REGIME

EXHIBIT B SHEET 6

MILLER/PLAYER & ASSOCIATES
ARCHITECTS AND PLANNERS, LTD.

James D. Miller, A.A.A. / Orville V. Player, III / Robert C. Cashin

0 7 8

0328